

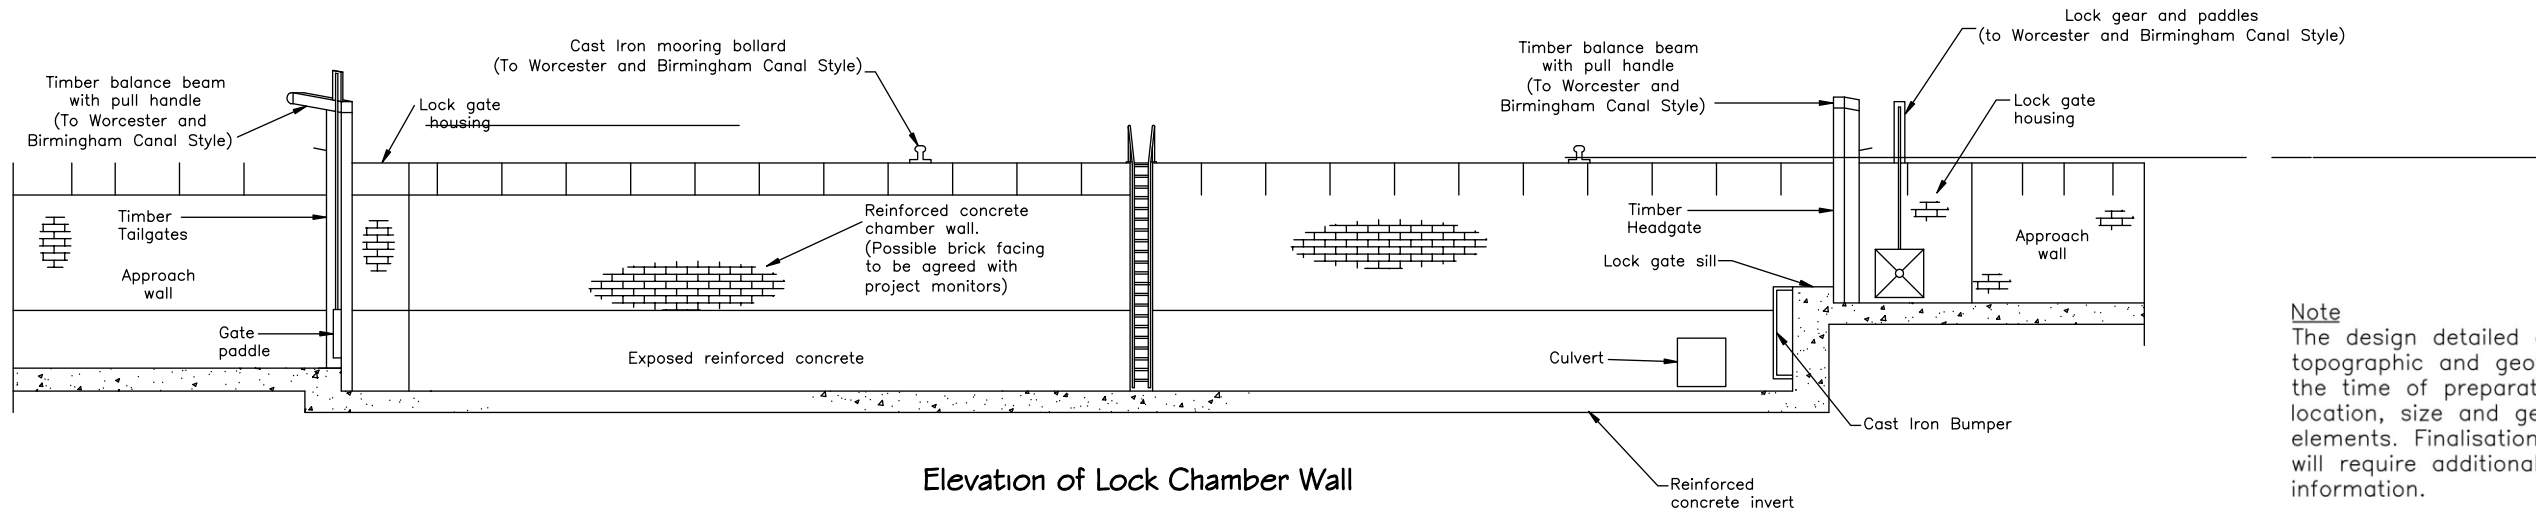



Restoration of Droitwich Barge & Junction Canals

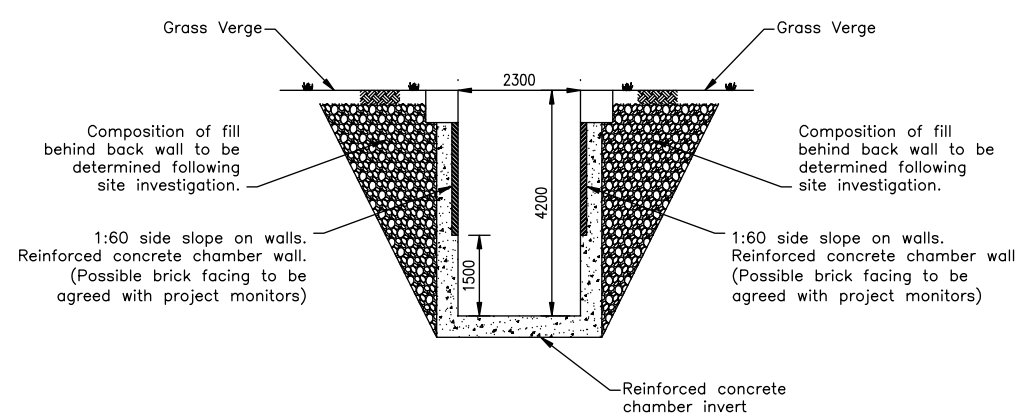


Note
The design detailed on this drawing is based on topographic and geotechnical information available at the time of preparation. The design sets out the location, size and general configuration of the major elements. Finalisation of the design for construction will require additional topographic and geotechnical information.

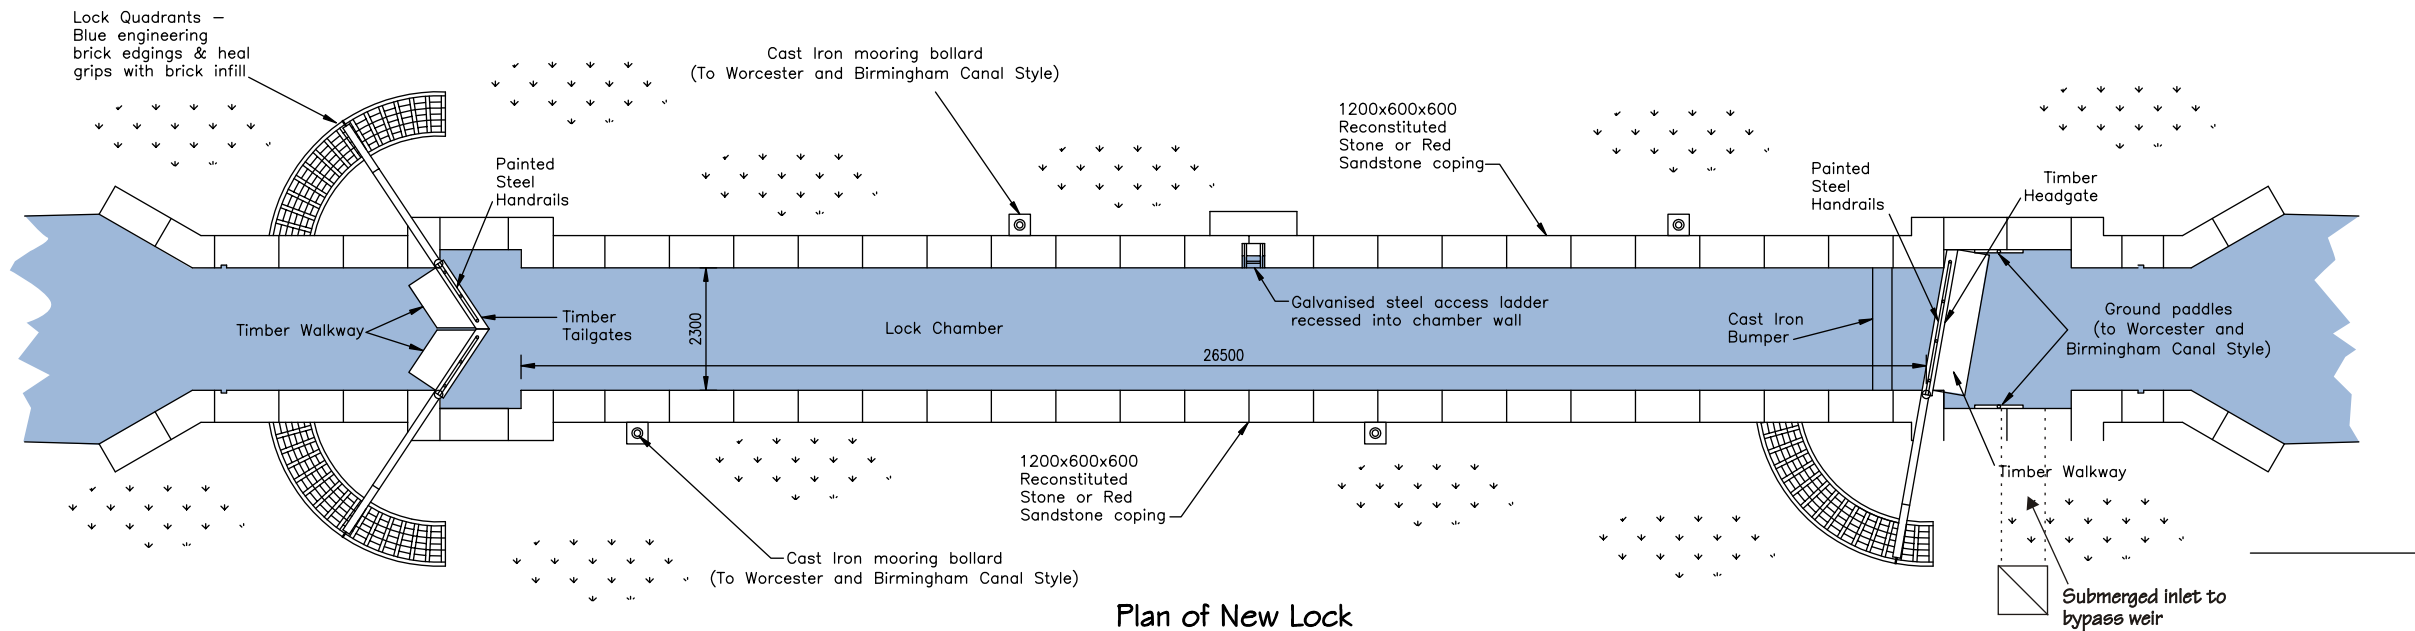

Typical Section Through New Lock Chamber

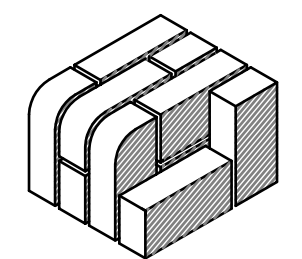

COPING OPTION 1
BRICK COPING BOND DETAIL

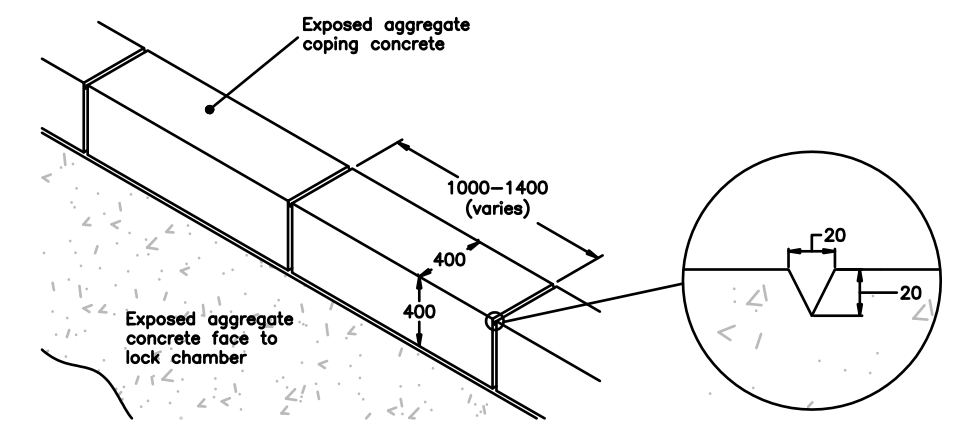

COPING OPTION 2
CONCRETE COPING WITH "DUMMY JOINTS"