
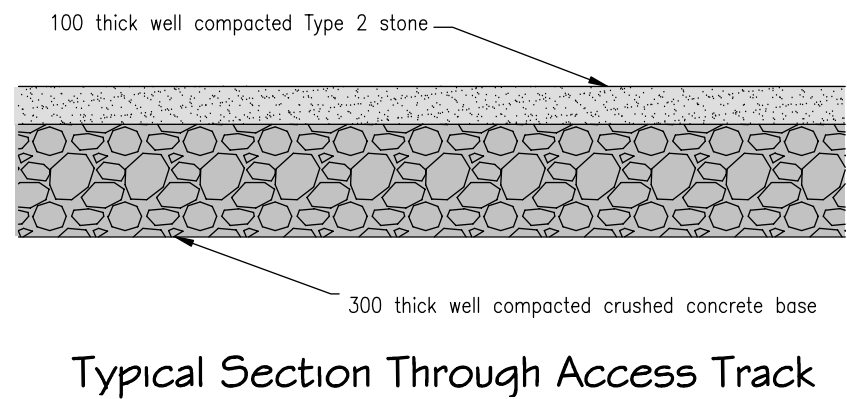
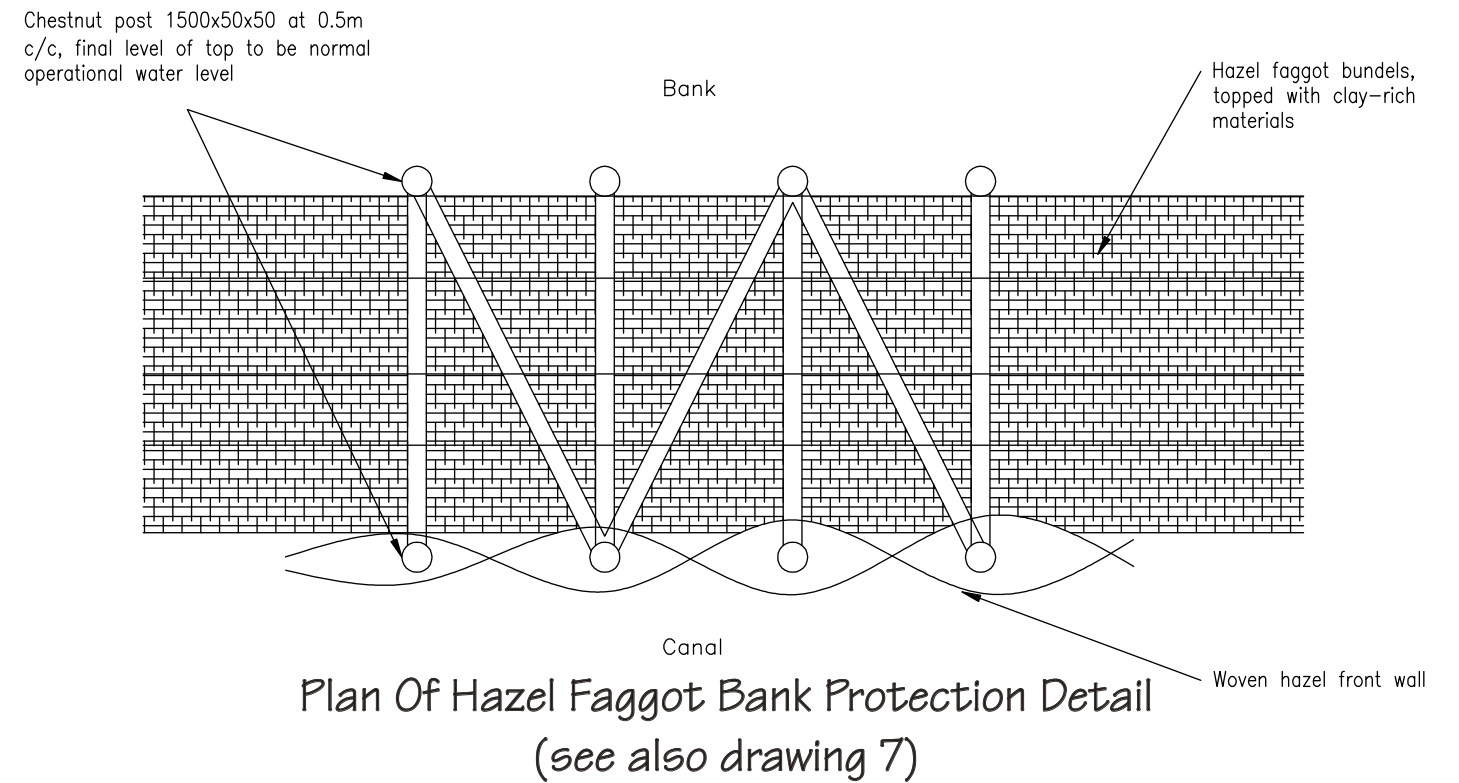
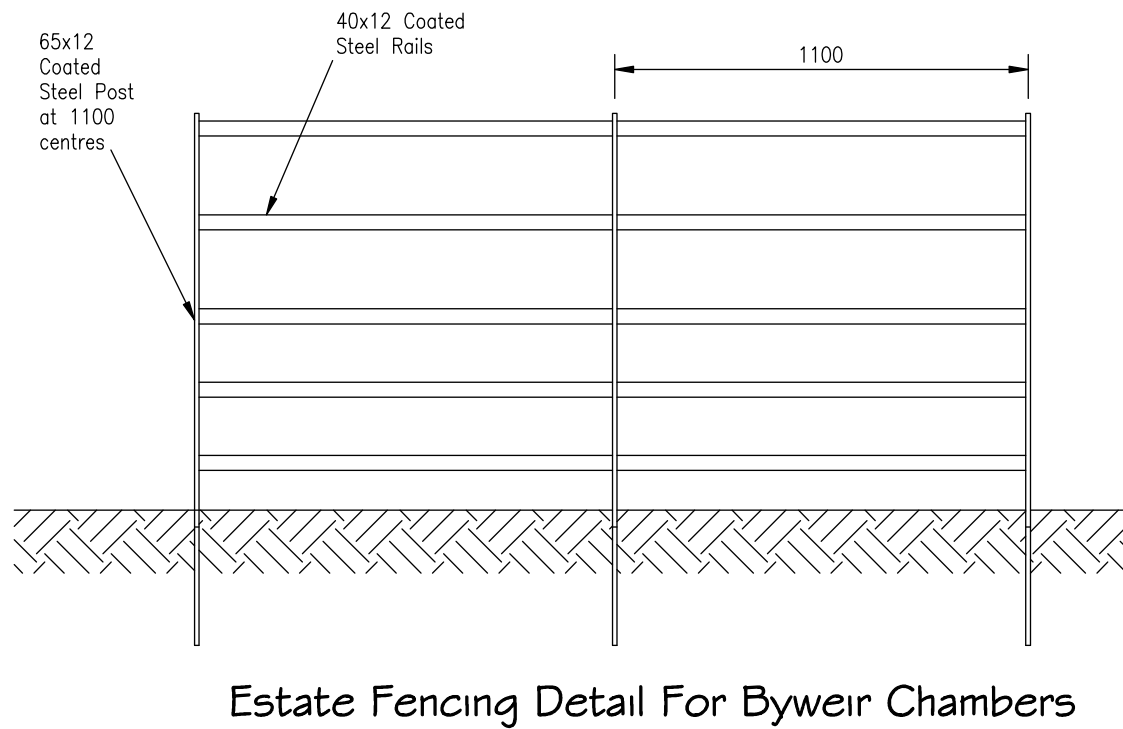
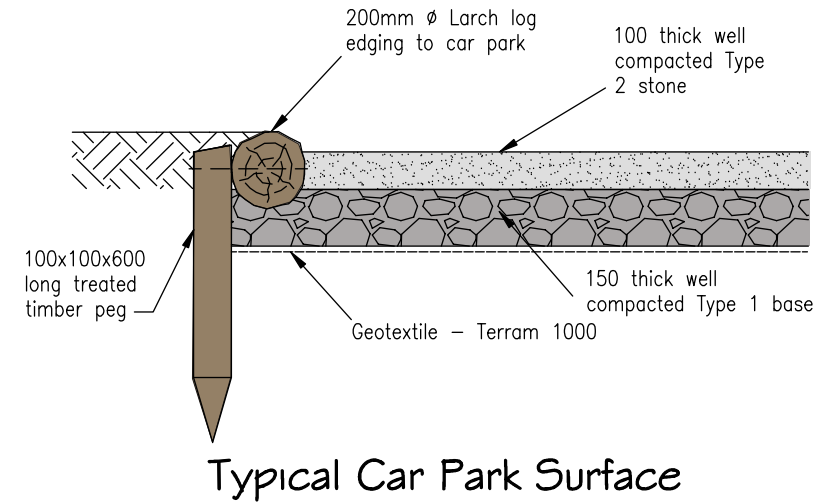


Restoration of Droitwich Barge & Junction Canals

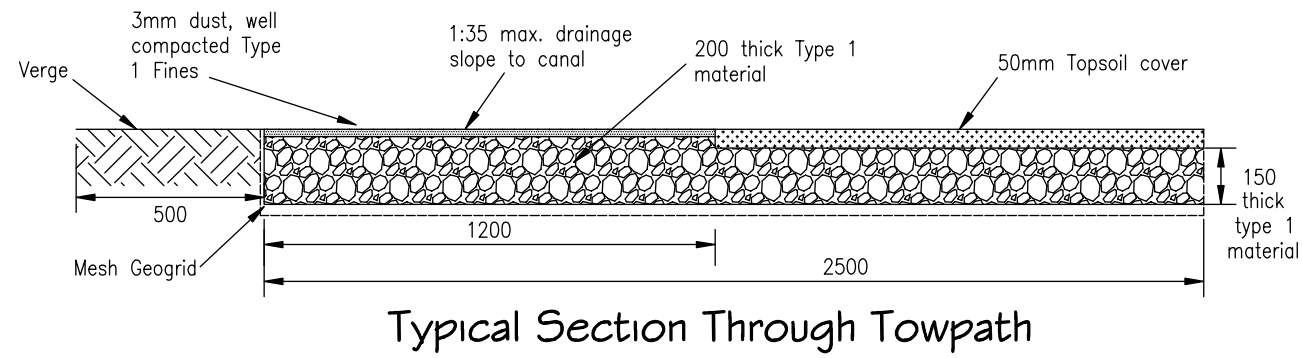


Proposal Drawing 6

General arrangement for towpath & other surfacing, canal bank protection details etc. (see also drawing 7)


Restoration of Droitwich Barge & Junction Canals




Hazel Faggots being installed

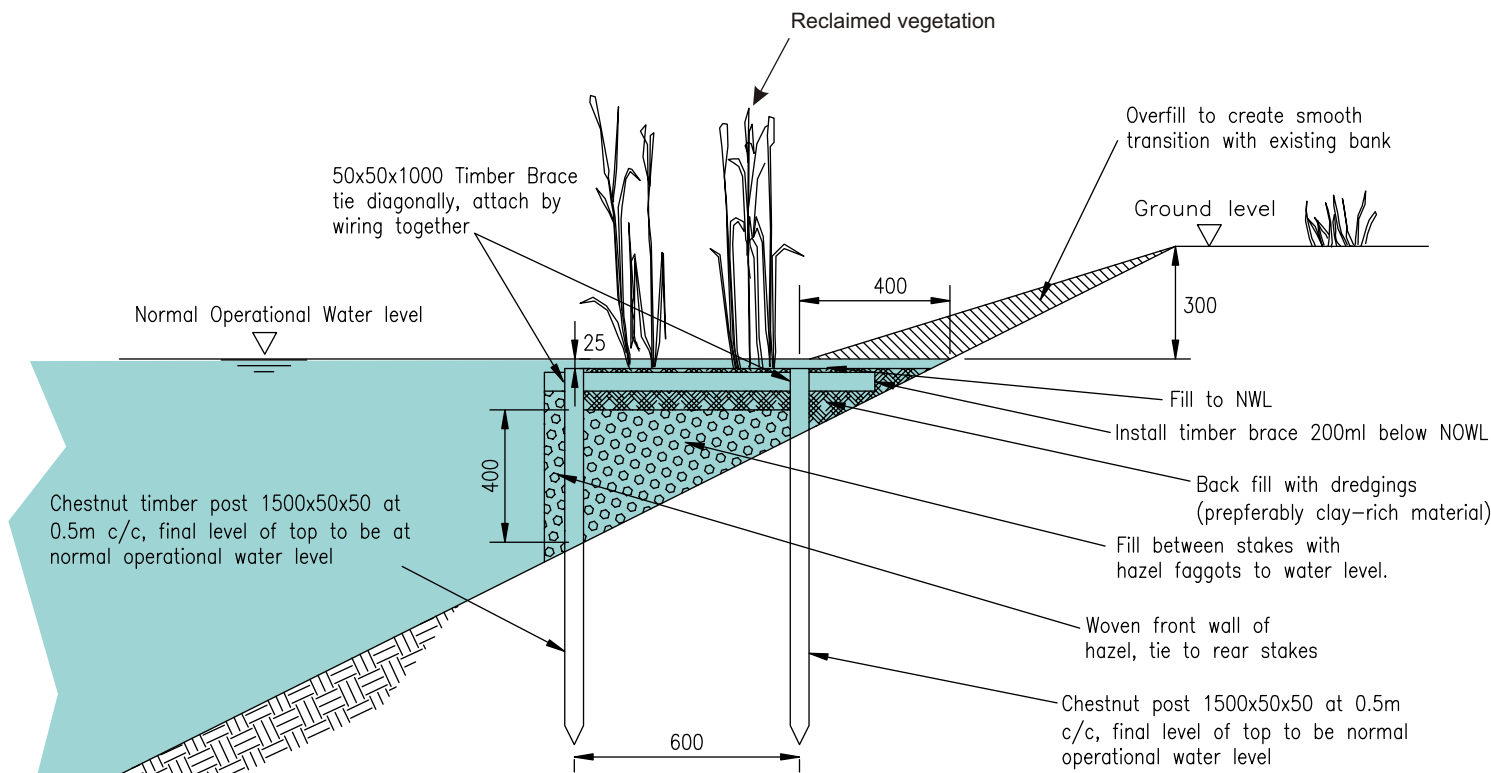

Section Of Hazel Faggot Bank Protection Detail
(see also drawing 6)

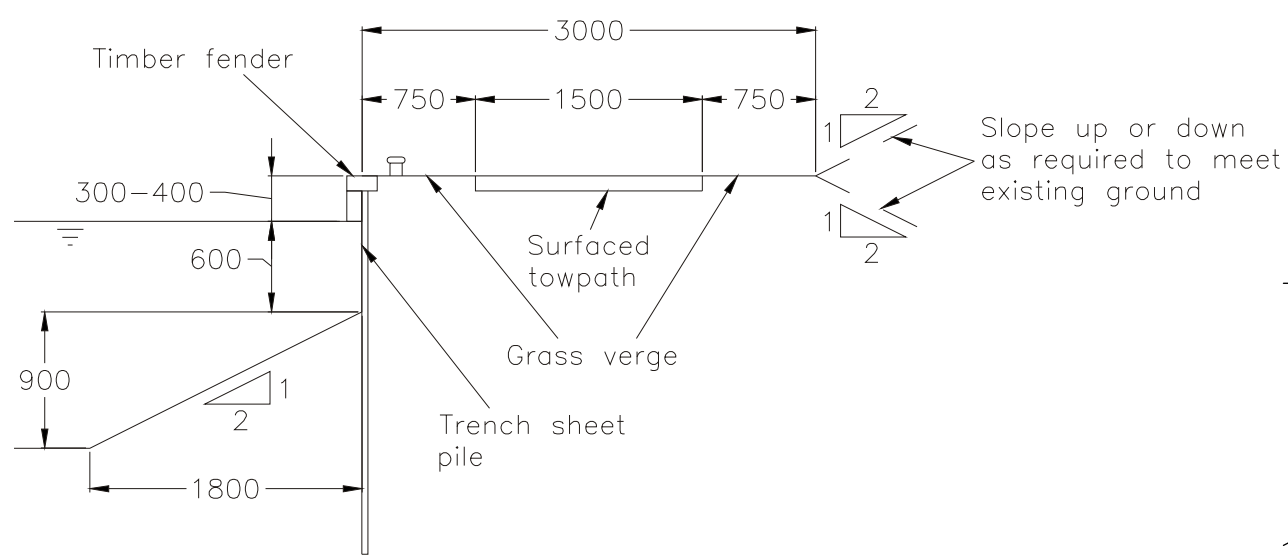

Typical Edge Lock Landing Details

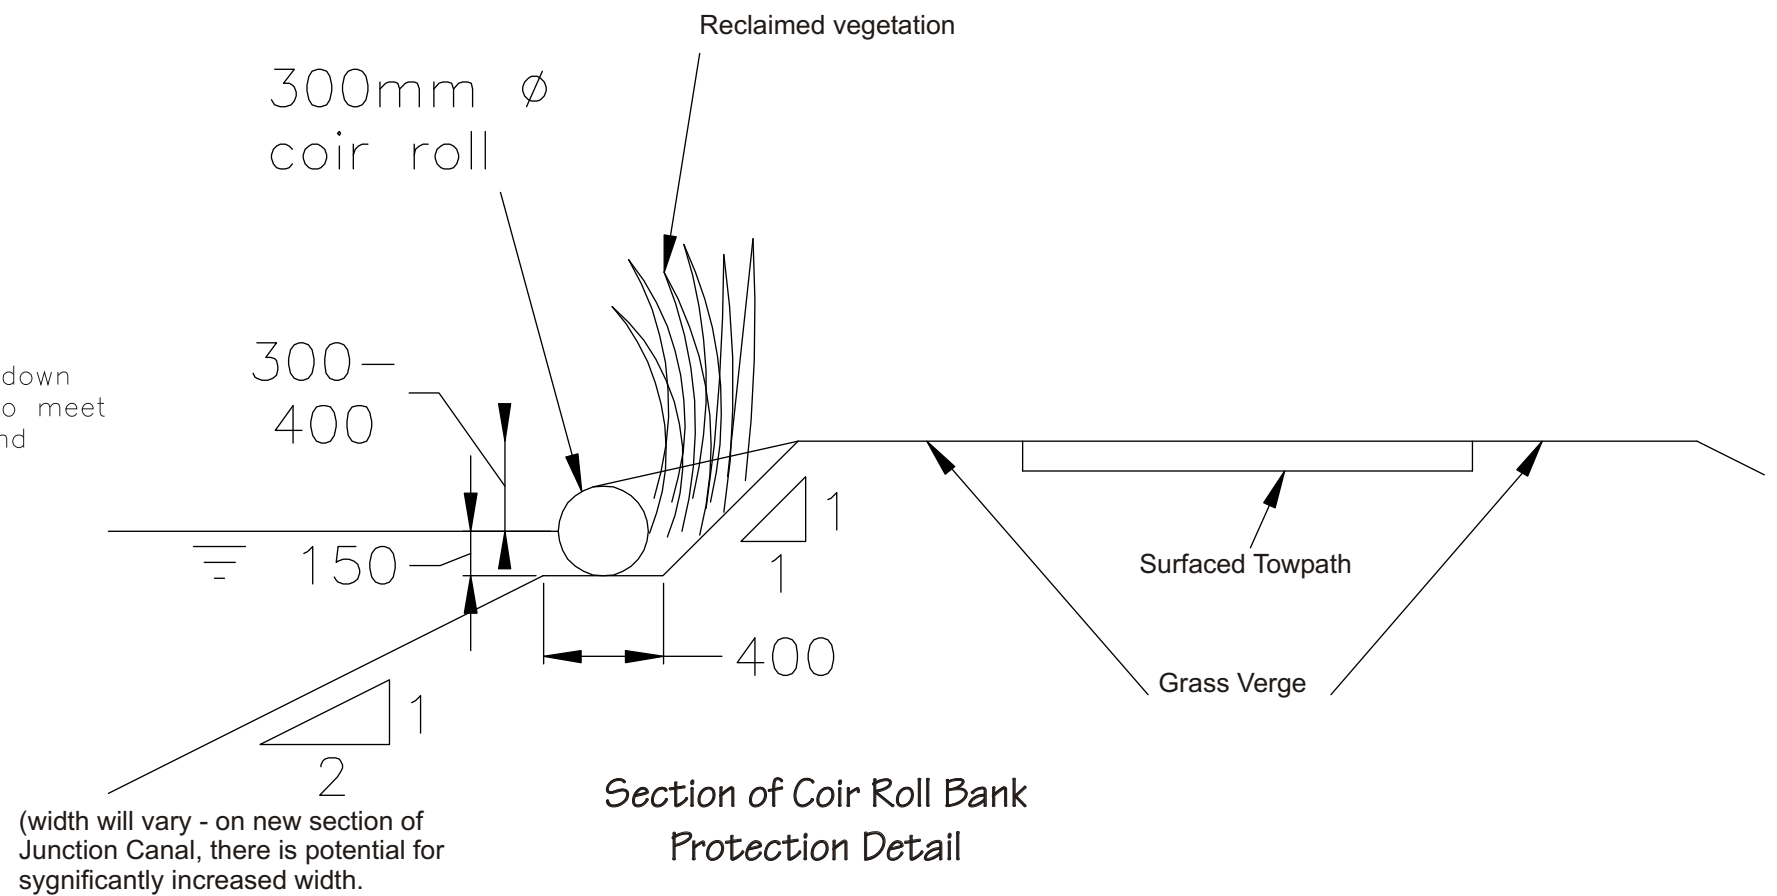

Section of Coir Roll Bank Protection Detail

Proposal Drawing 7

General arrangement for towpath & other surfacing, canal bank protection details etc. (see also drawing 6)