


This map is based upon Ordnance Survey material with the permission of Ordnance Survey on behalf of the Controller of the Majesty's Stationery Office. Crown copyright. Unauthorised reproduction in any form is prohibited. Ordnance Survey is a registered trademark of the Ordnance Survey. British Waterways 100019543, 2005.

TREE WORKS LEGEND

- Retained Trees
- Trees where minor works are proposed
- Trees to be removed and roots grubbed up

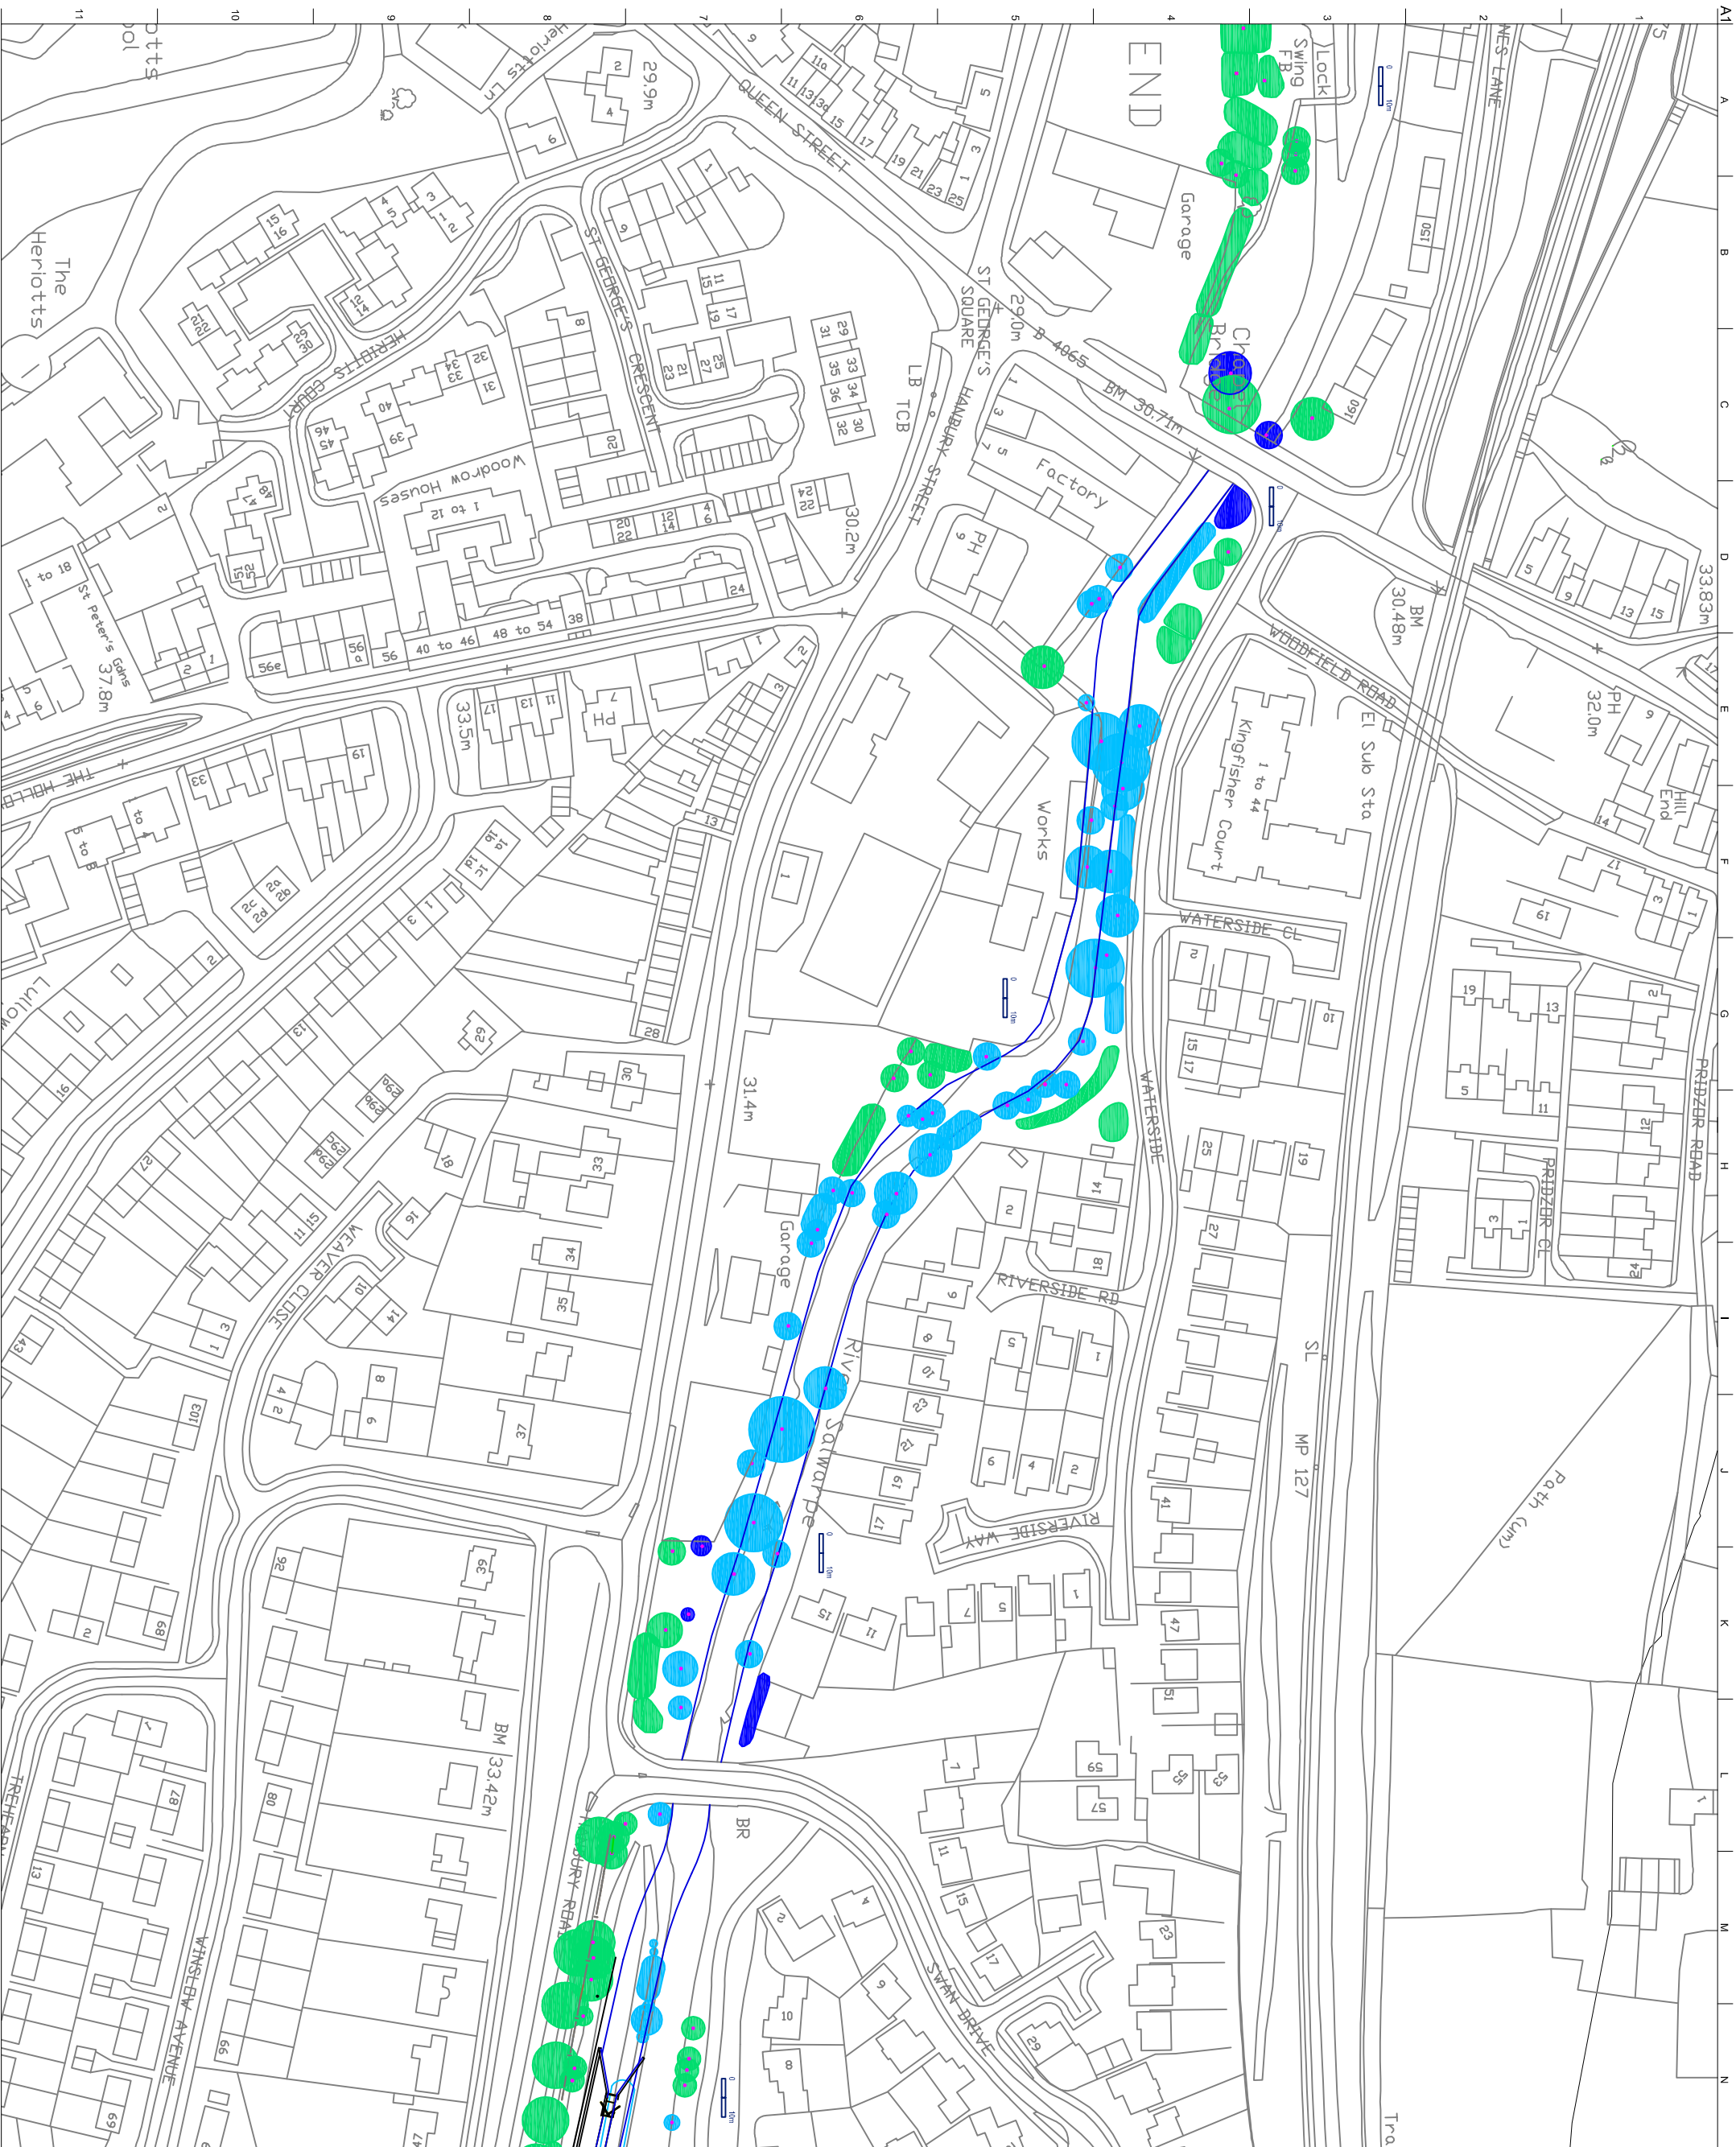

Department for Transport
 River Network, Waterways
 The Dock, Glasgow G1 1LQ
 www.britishwaterways.co.uk

DROTWICH CANALS RESTORATION

Satwape Canalisation Tree Survey
 Vines Park to Swan Drive Bridge
 General Arrangement

Scale at A3 NTS
 Drawing Status
FOR INFORMATION

Job No
 Drawing No
DJCMWP2/103

Issue	Date	By	CHKD	Apprd

Client

Issue
0