


Restoration of Droitwich Barge & Junction Canals

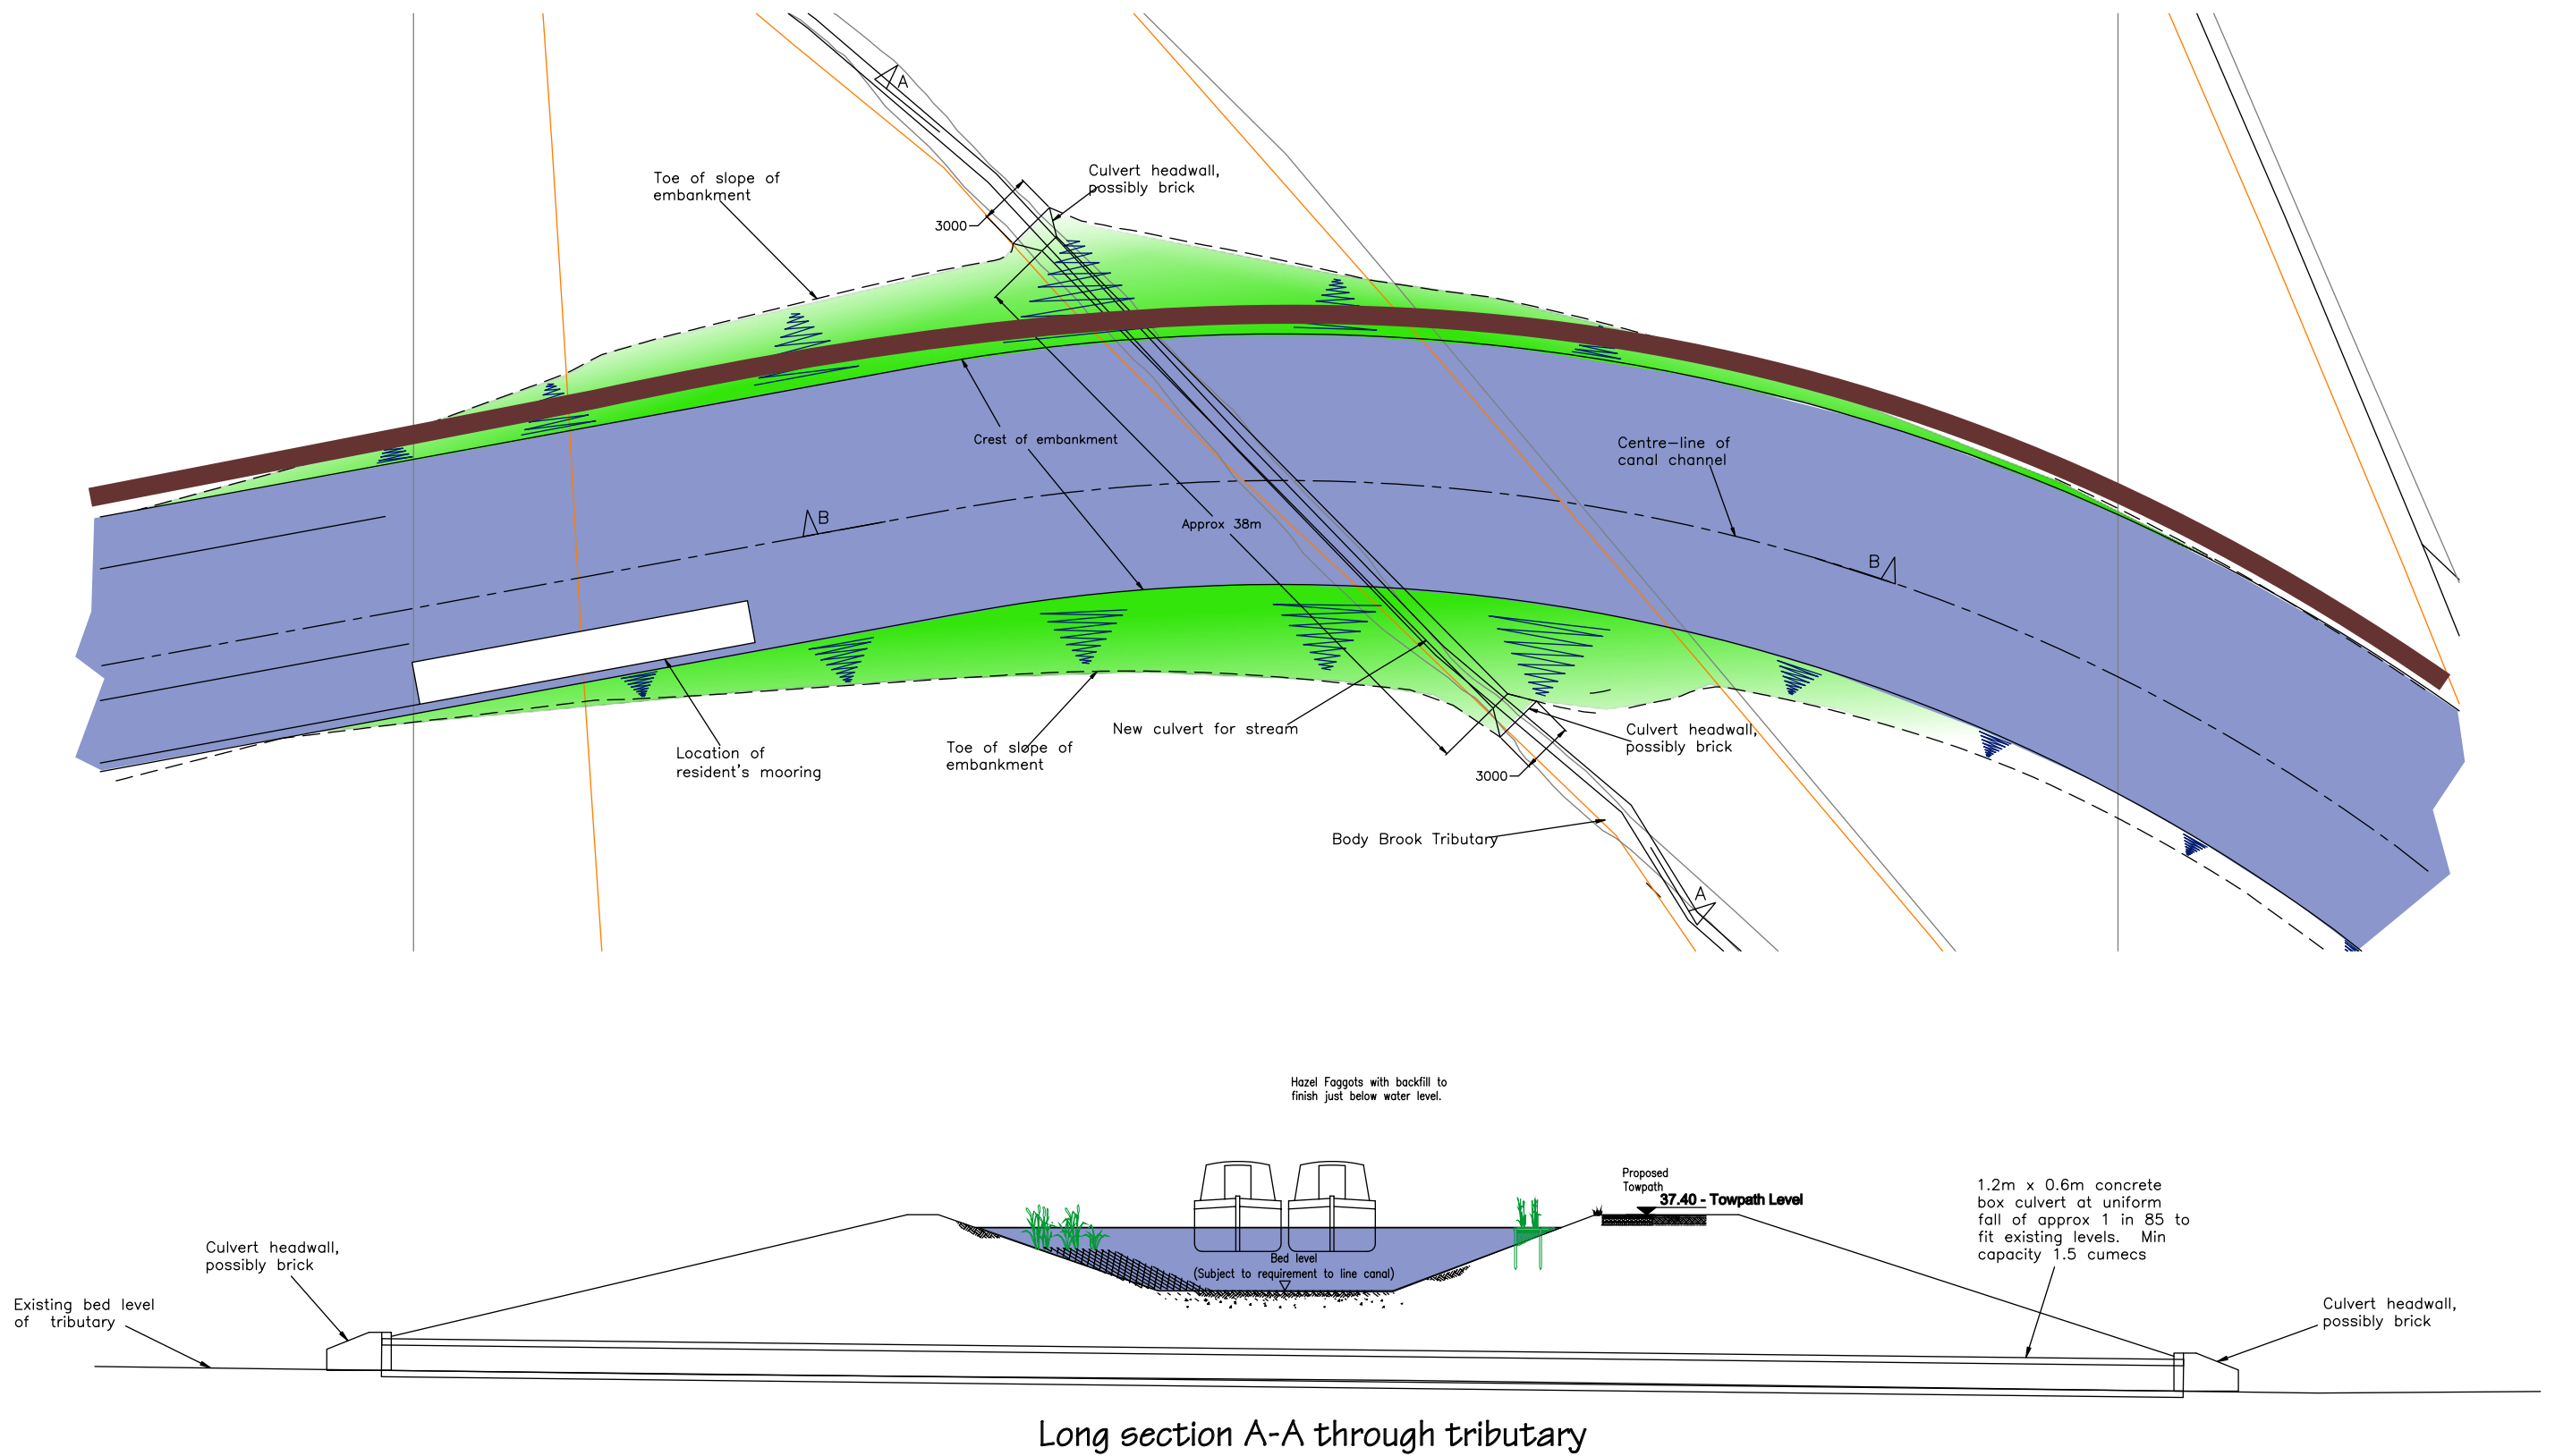

Proposal Drawing 18

Proposals for new structures under canal to carry Body Brook tributary