



Restoration of Droitwich Barge & Junction Canals

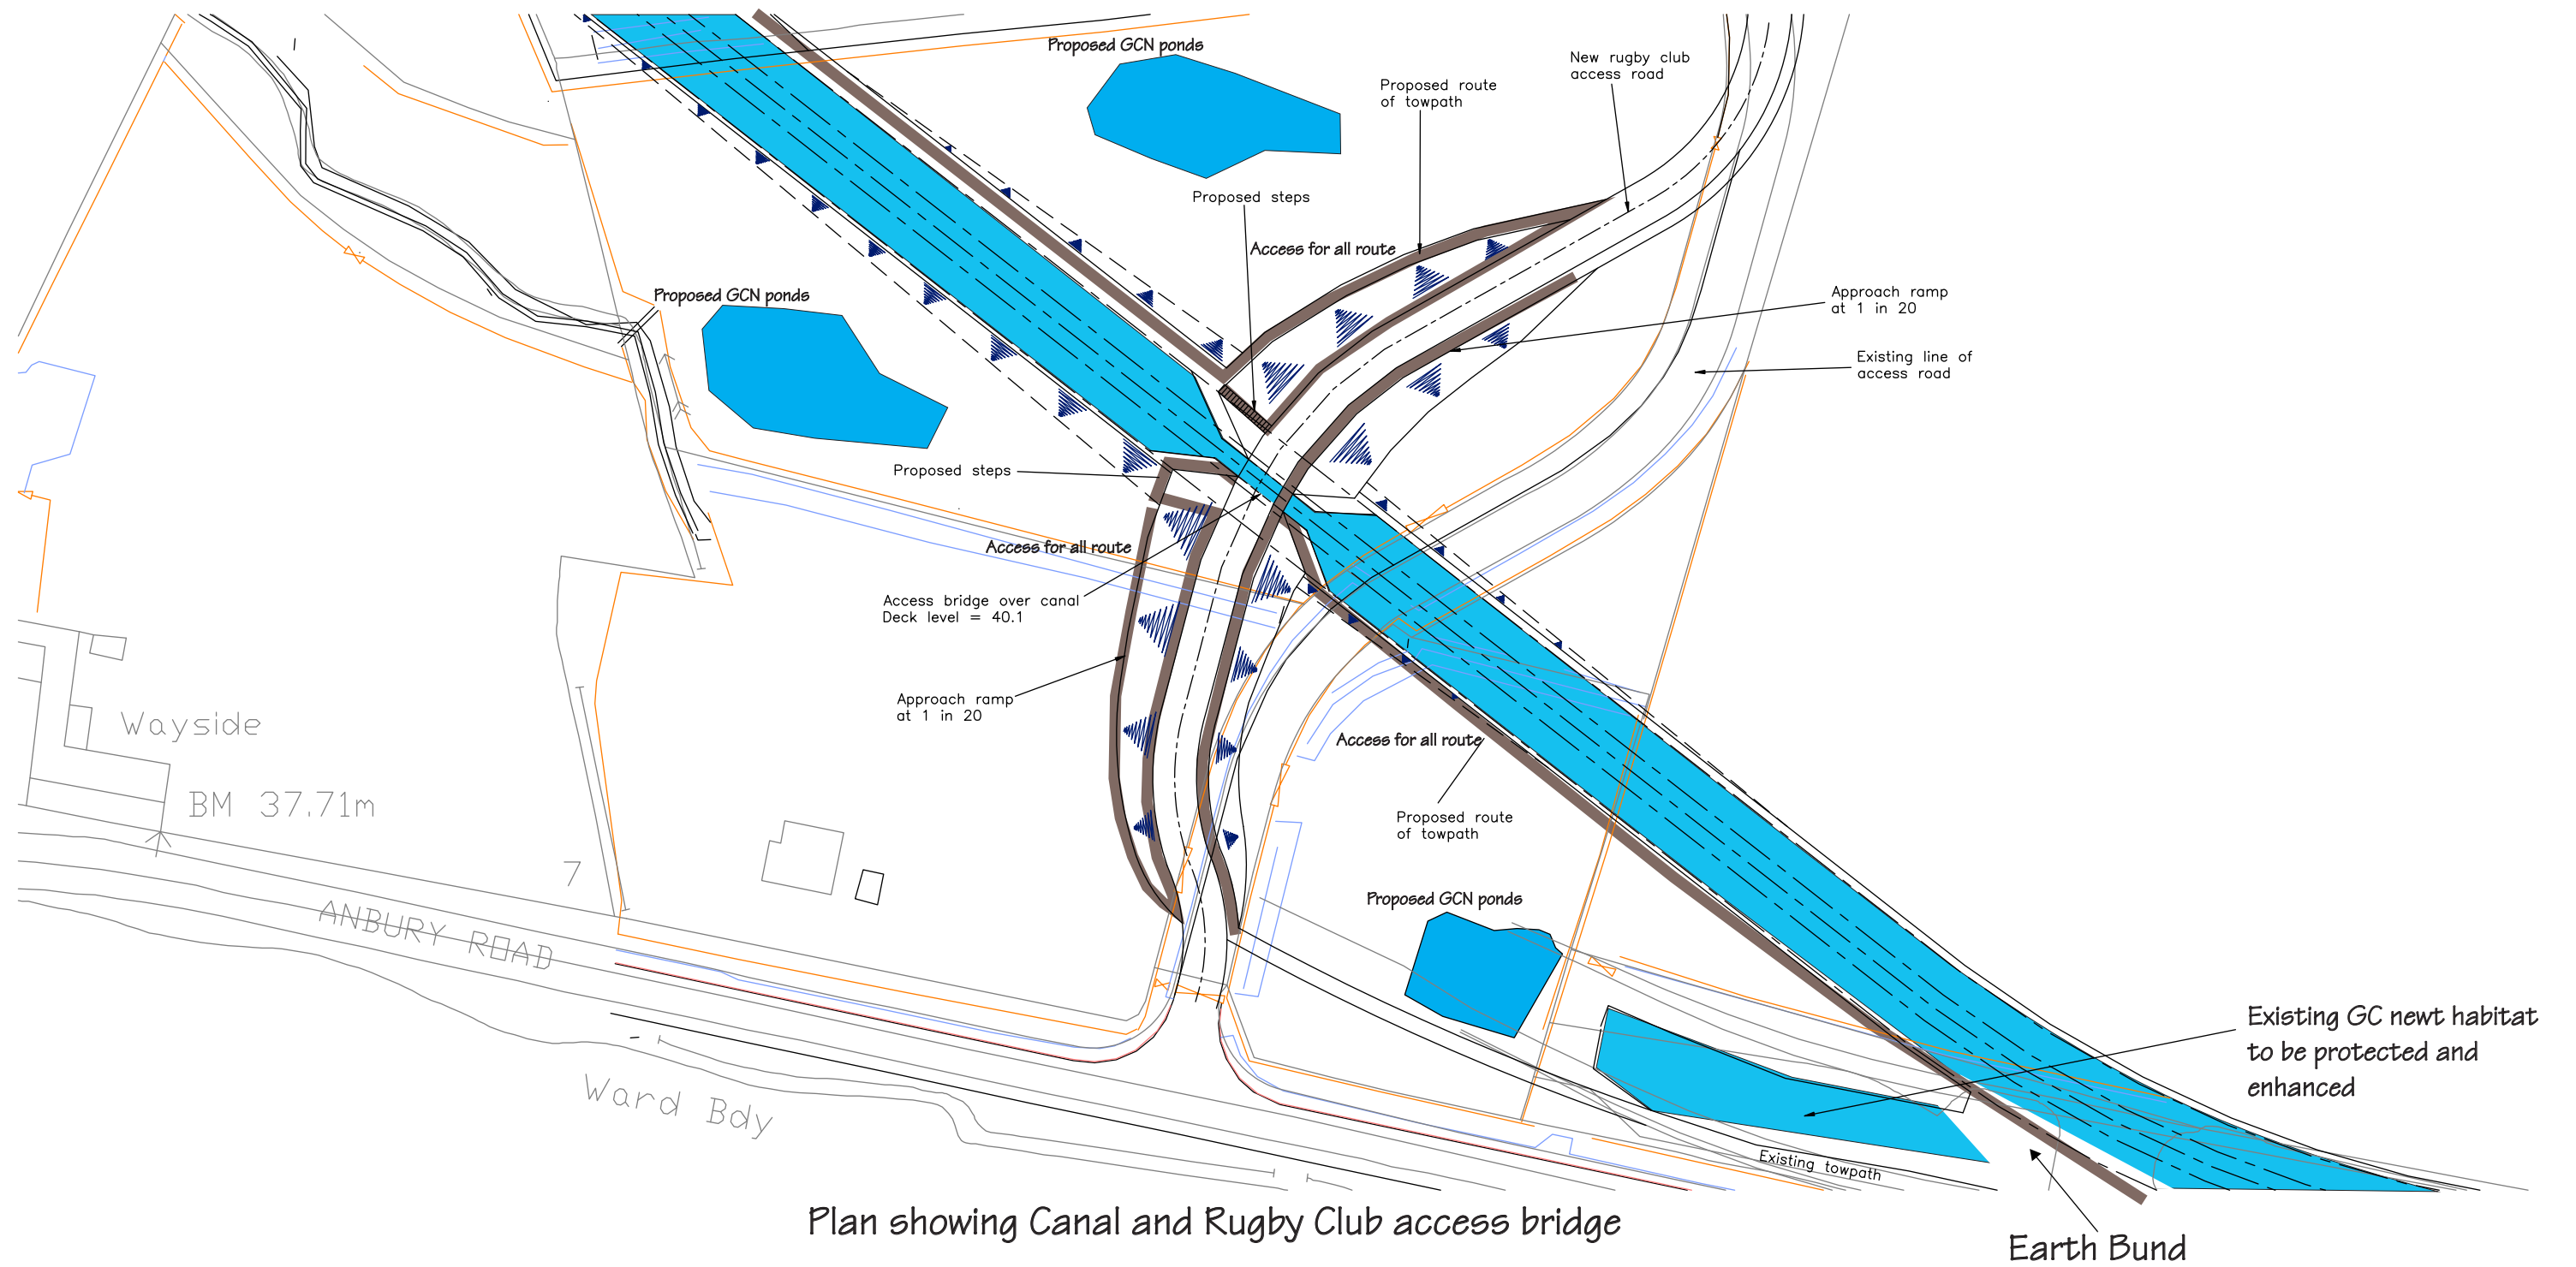

Plan showing Canal and Rugby Club access bridge

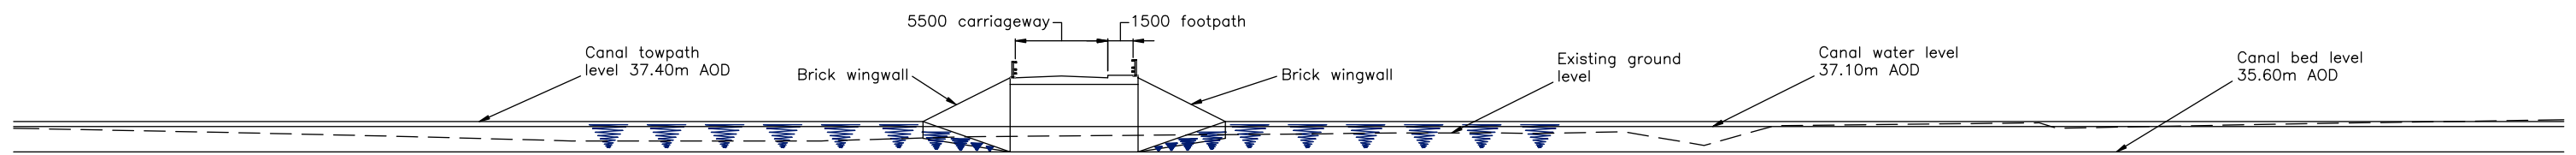

Long section of canal through Rugby Club access road

Proposal Drawing 19

Proposed new access to Rugby Club Option A