


Restoration of Droitwich Barge & Junction Canals

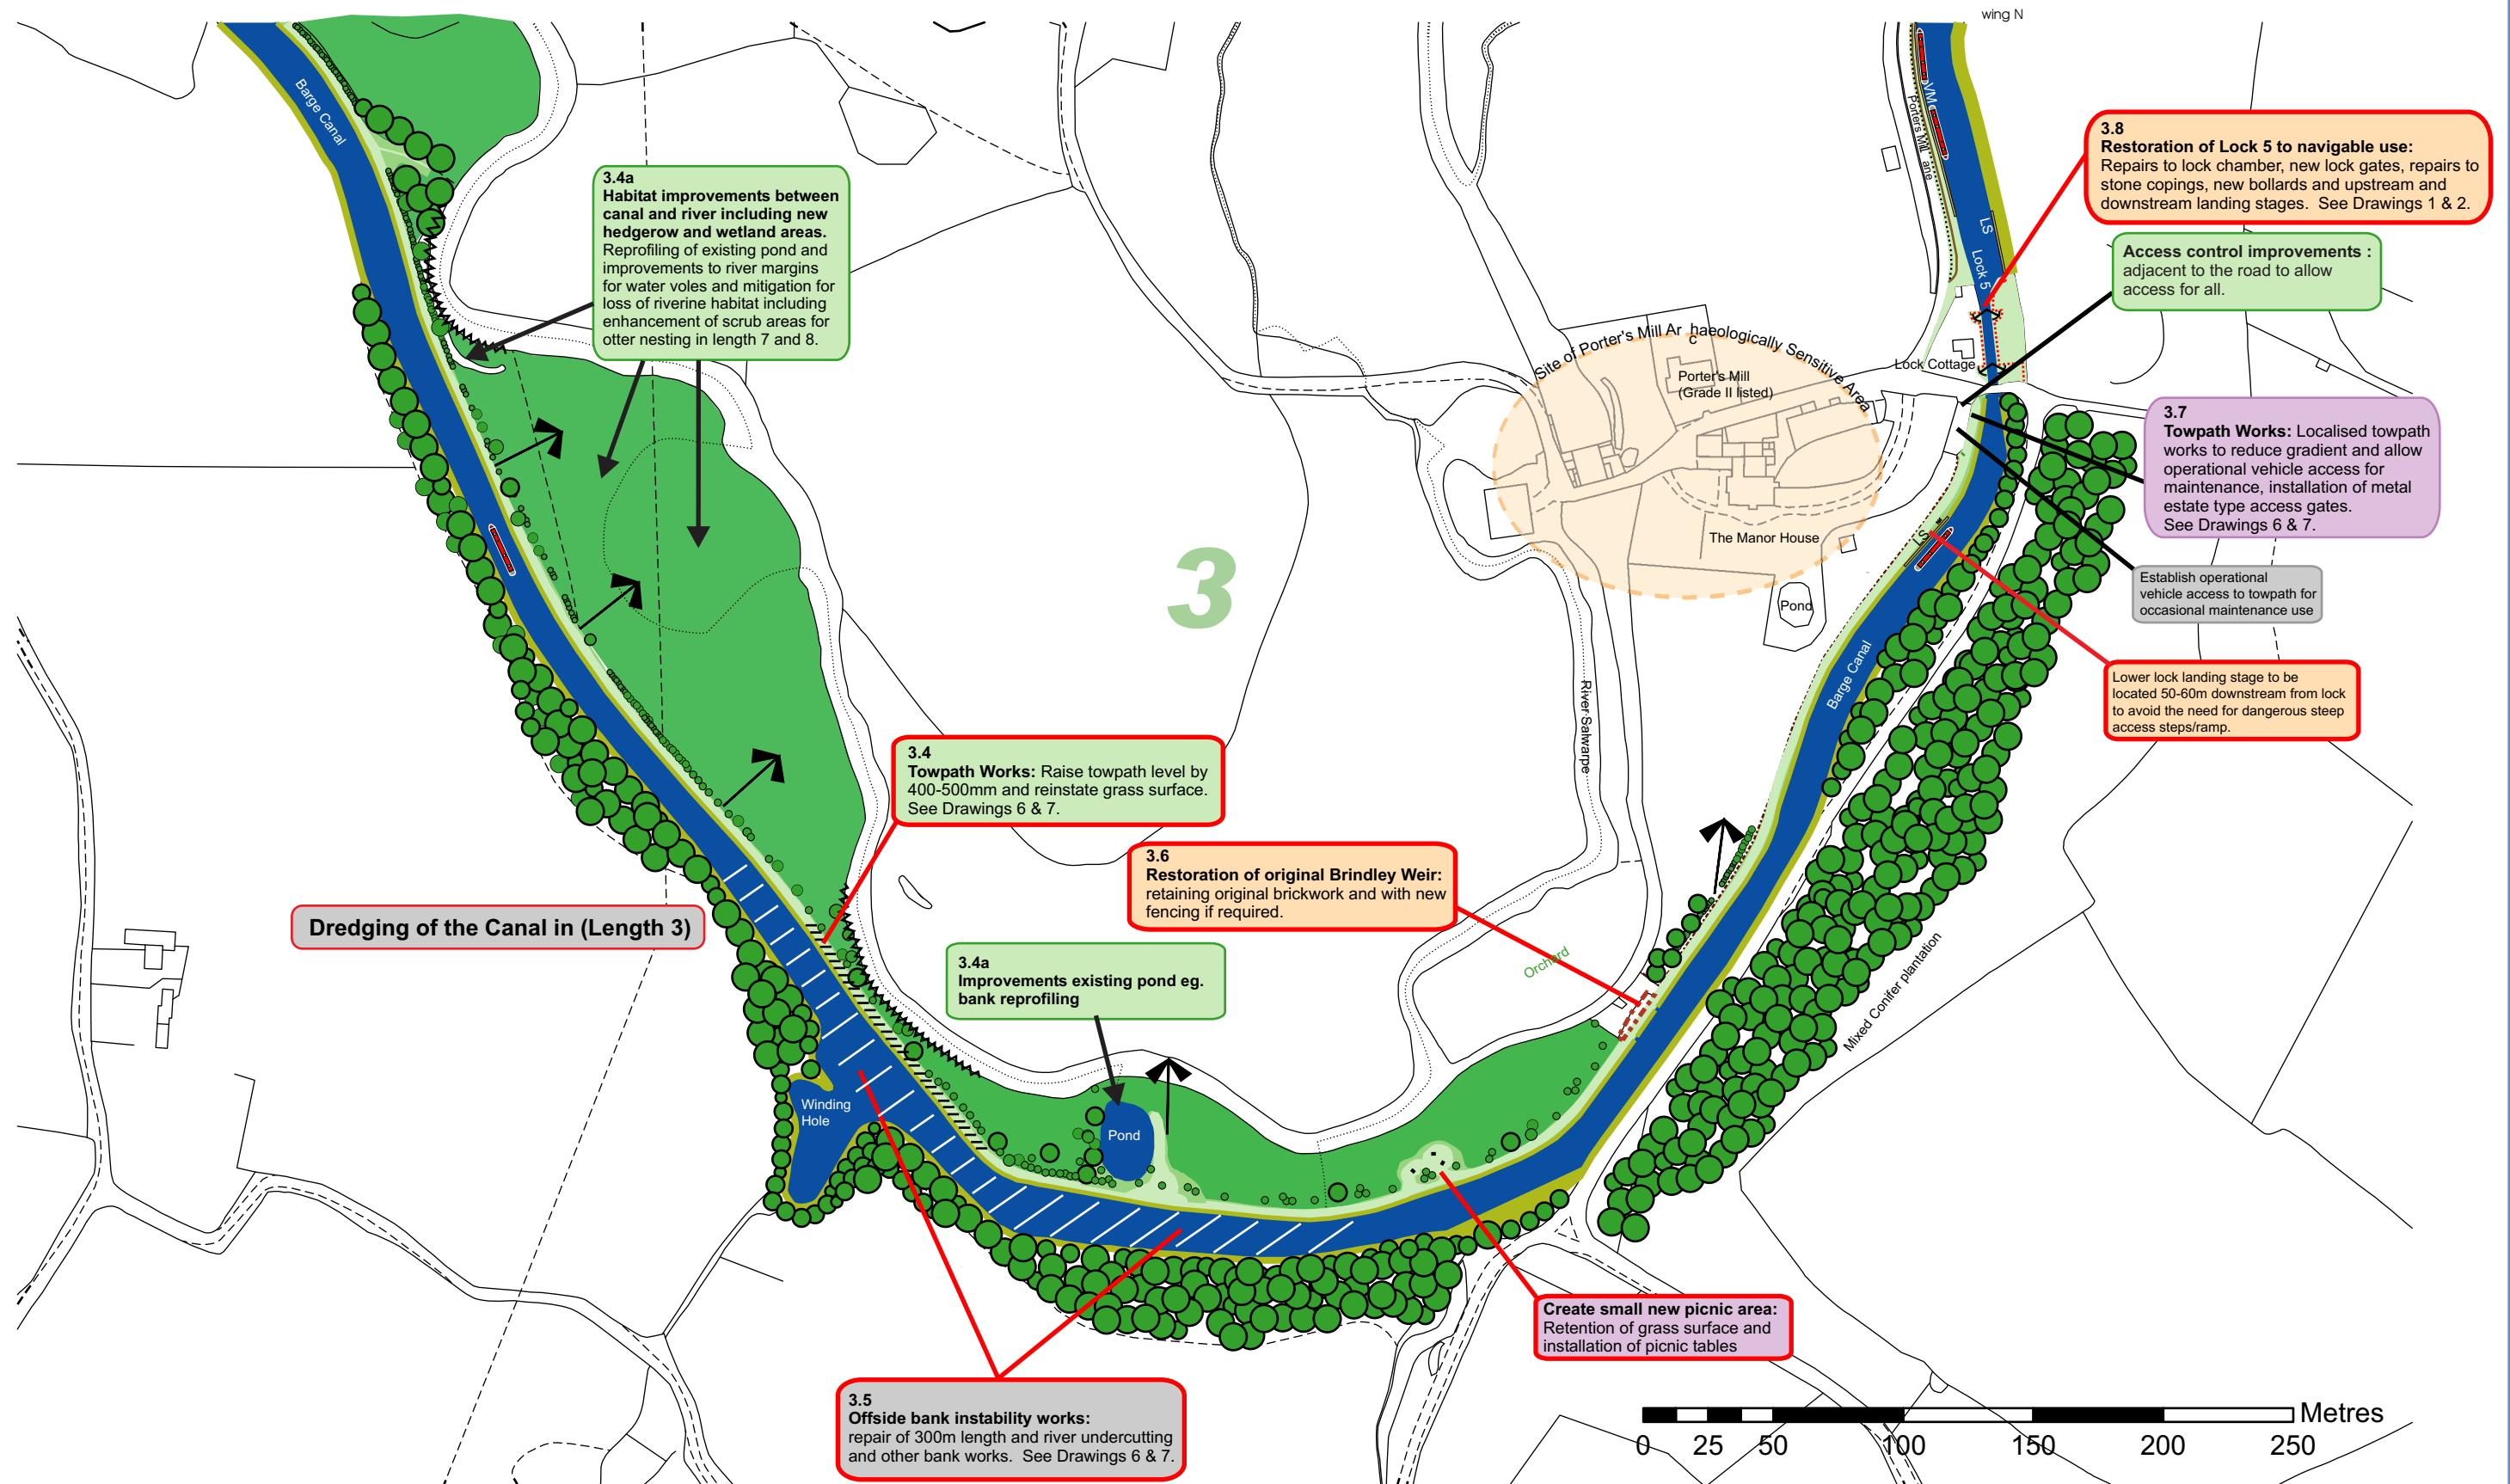

Proposal Map 3 - Mildenham Mill to Porters Mill