


Restoration of Droitwich Barge & Junction Canals

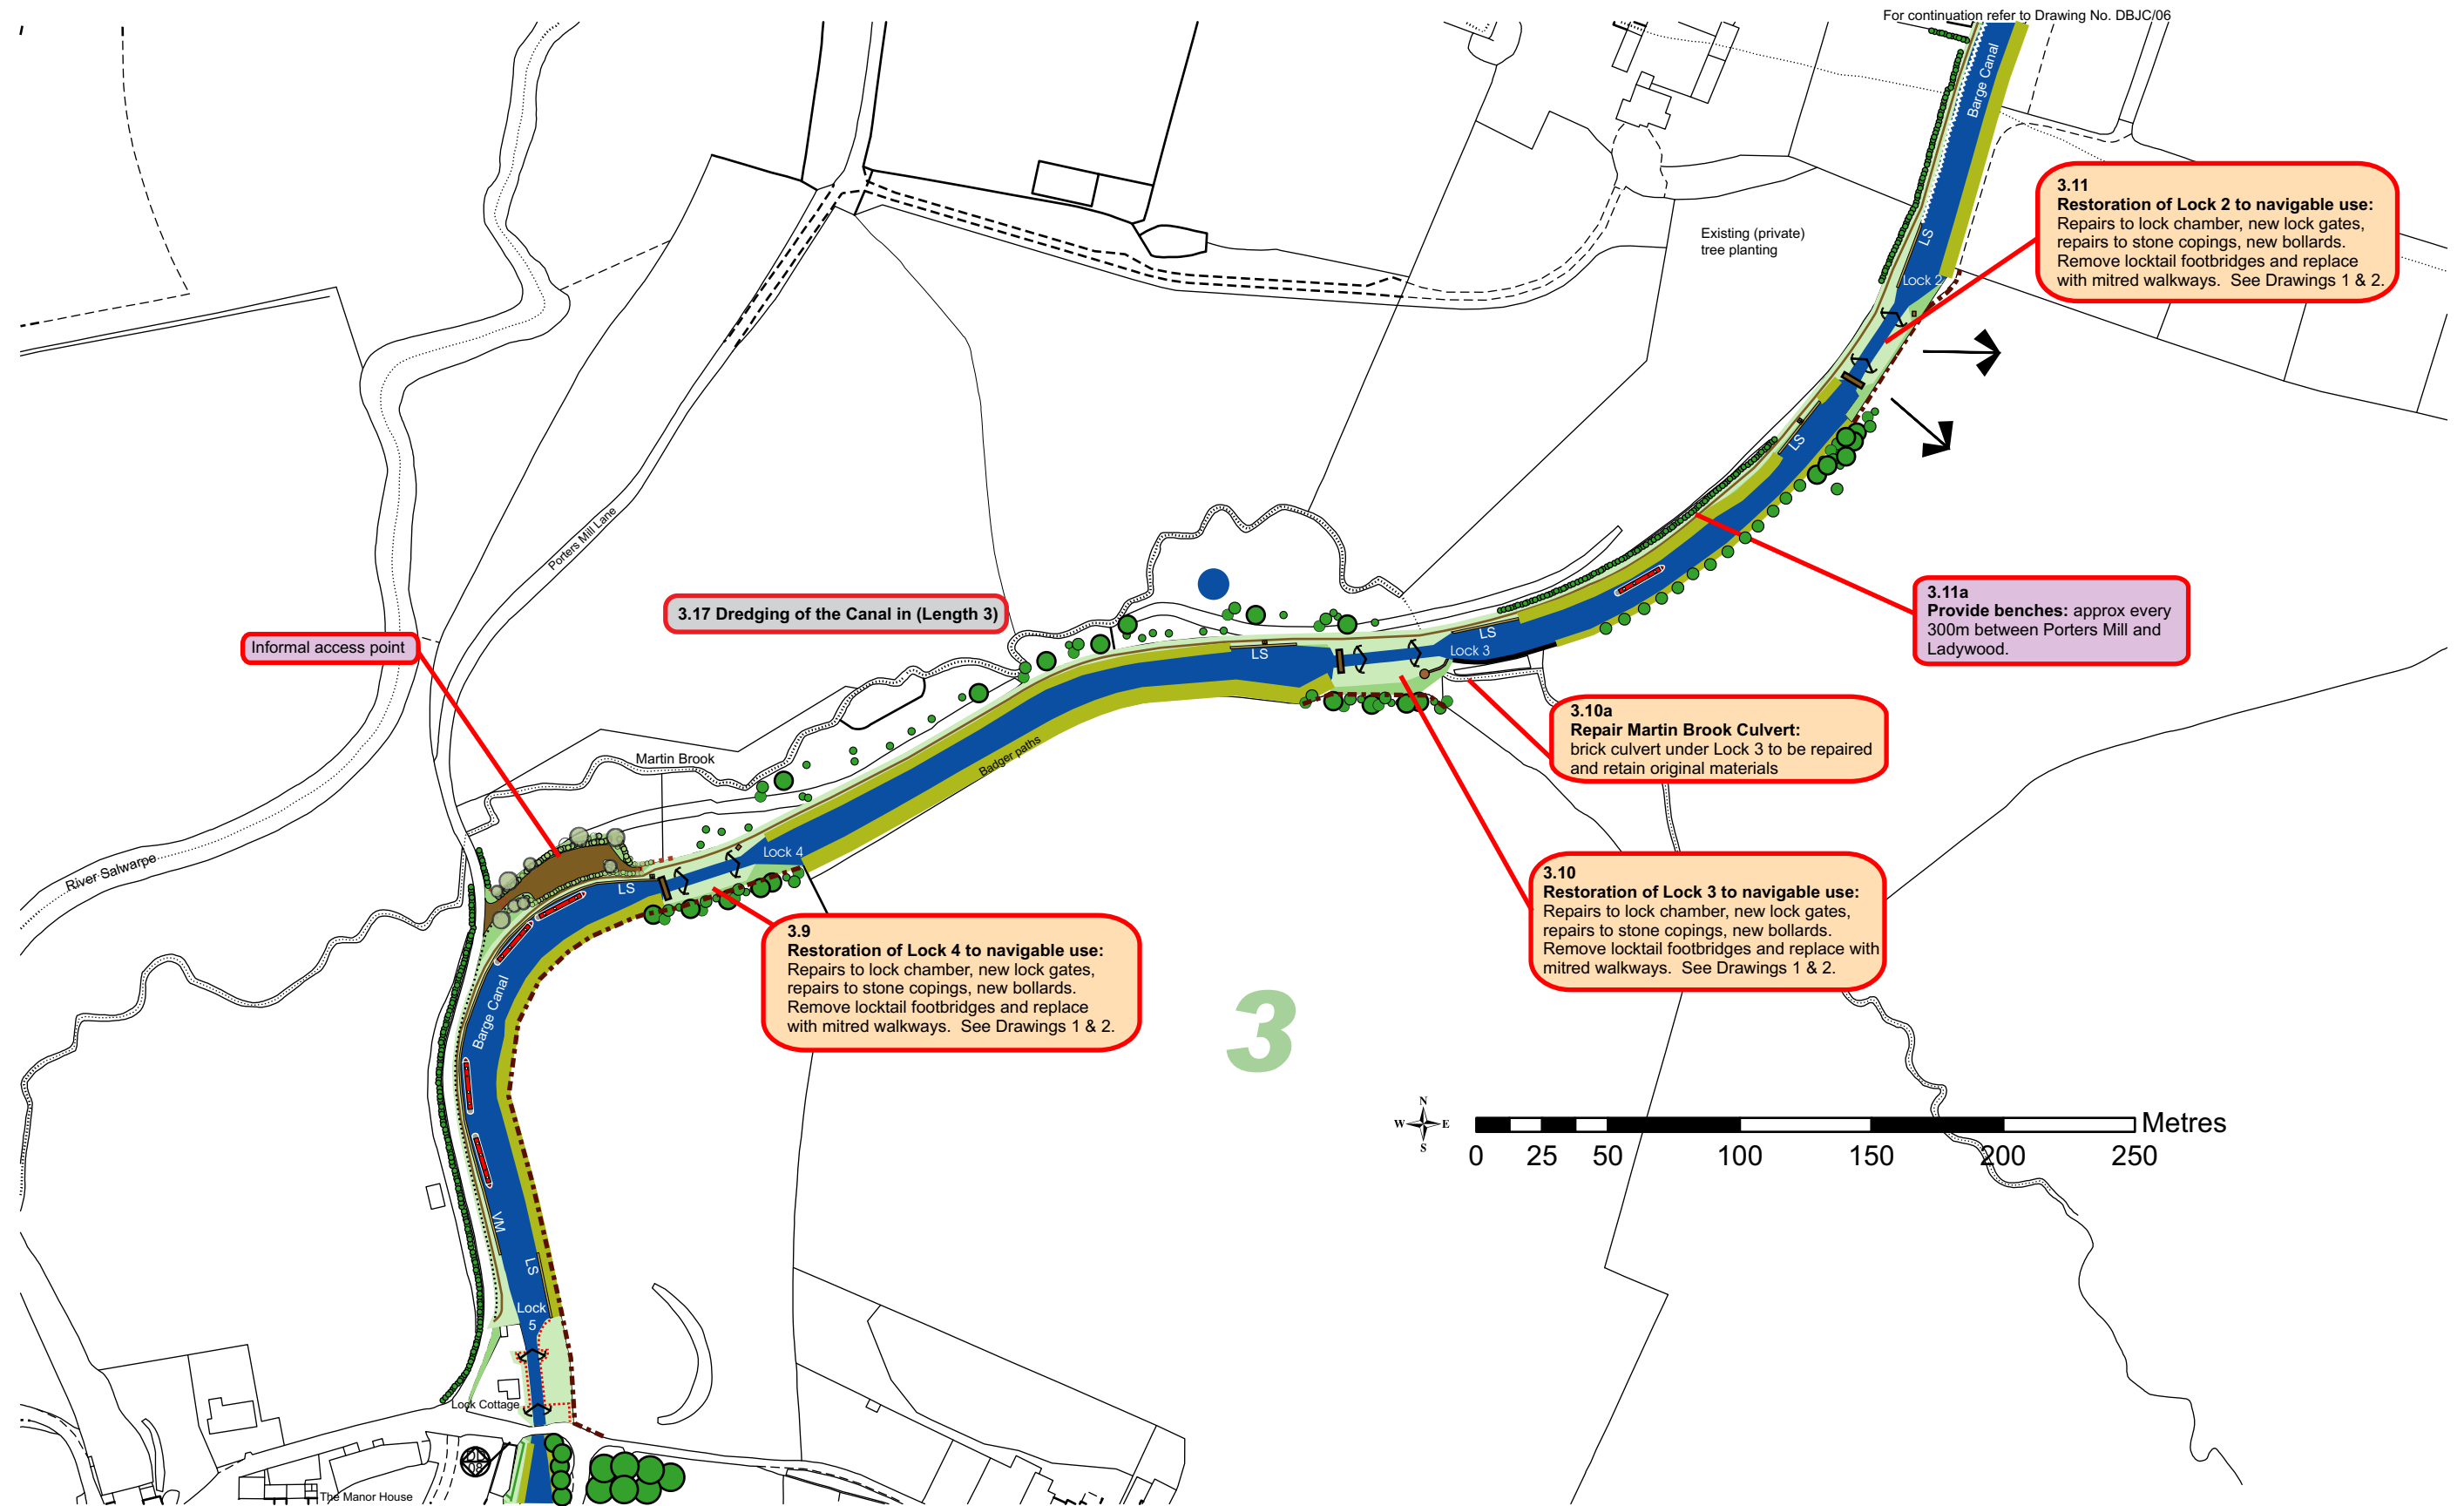

Proposal Map 4 - Porters Mill to Lock 2