


Restoration of Droitwich Barge & Junction Canals

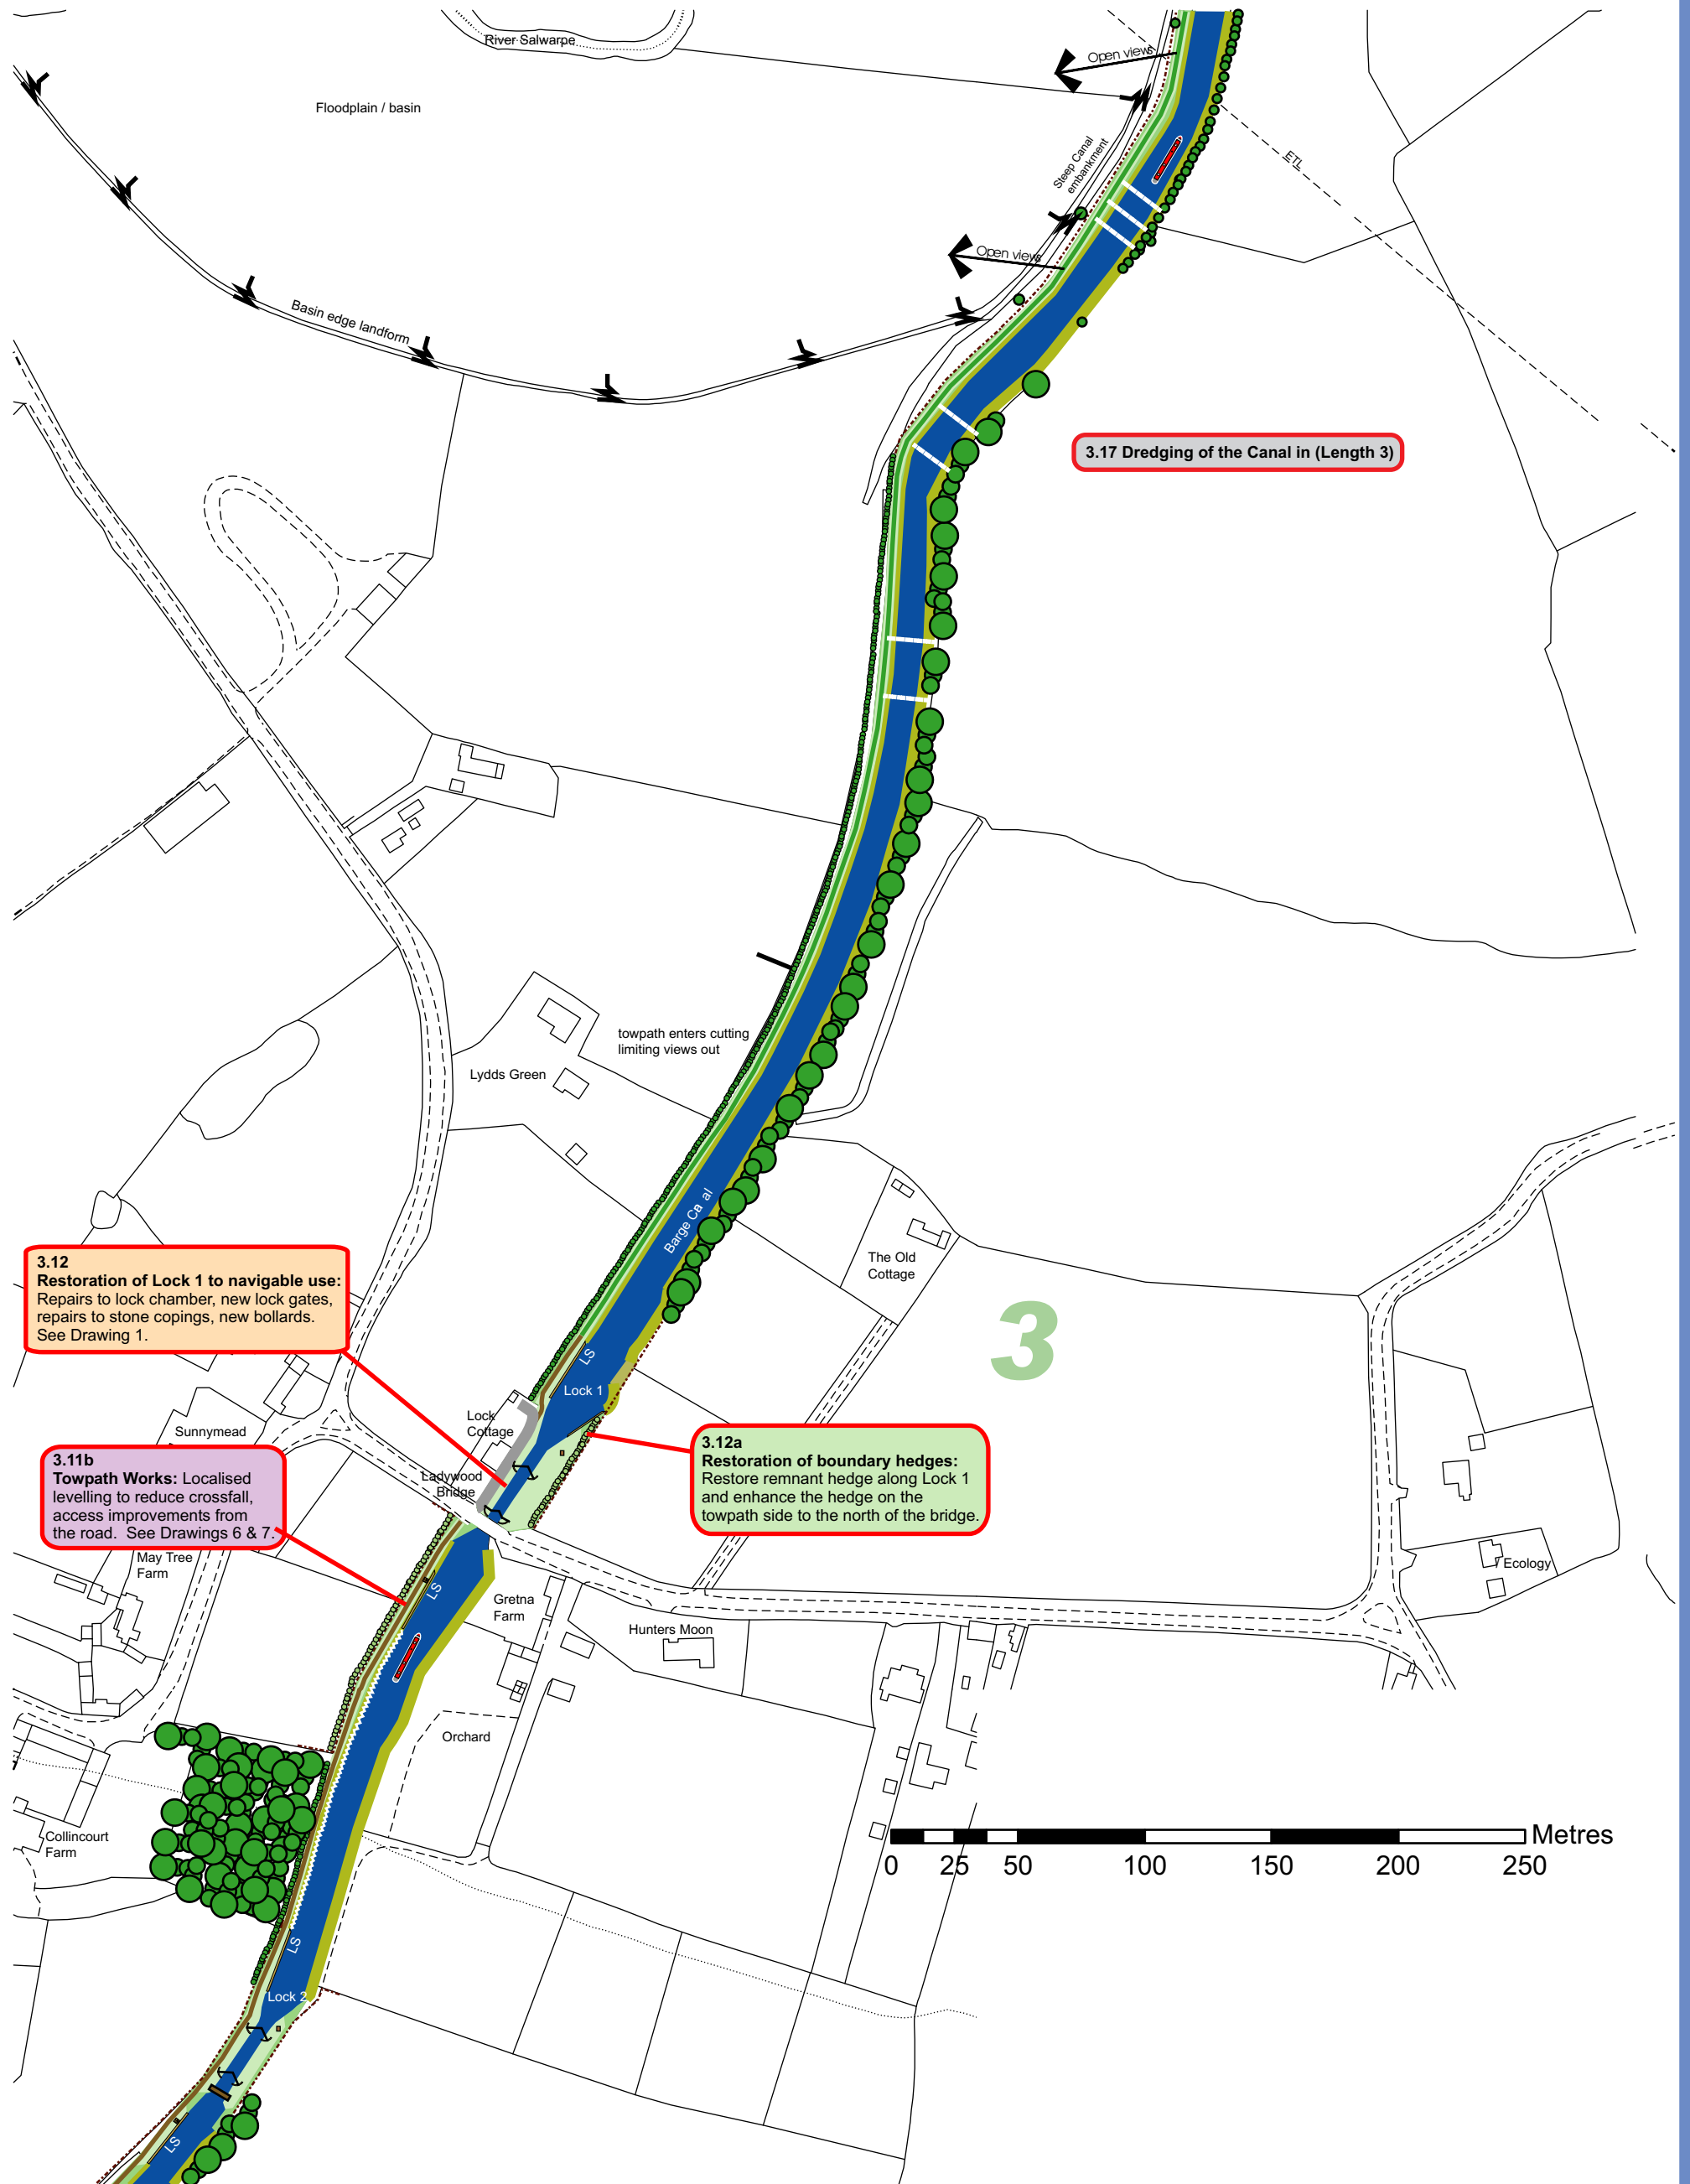

Proposal Map 5 - Lock 2 to North of Ladywood