


Restoration of Droitwich Barge & Junction Canals

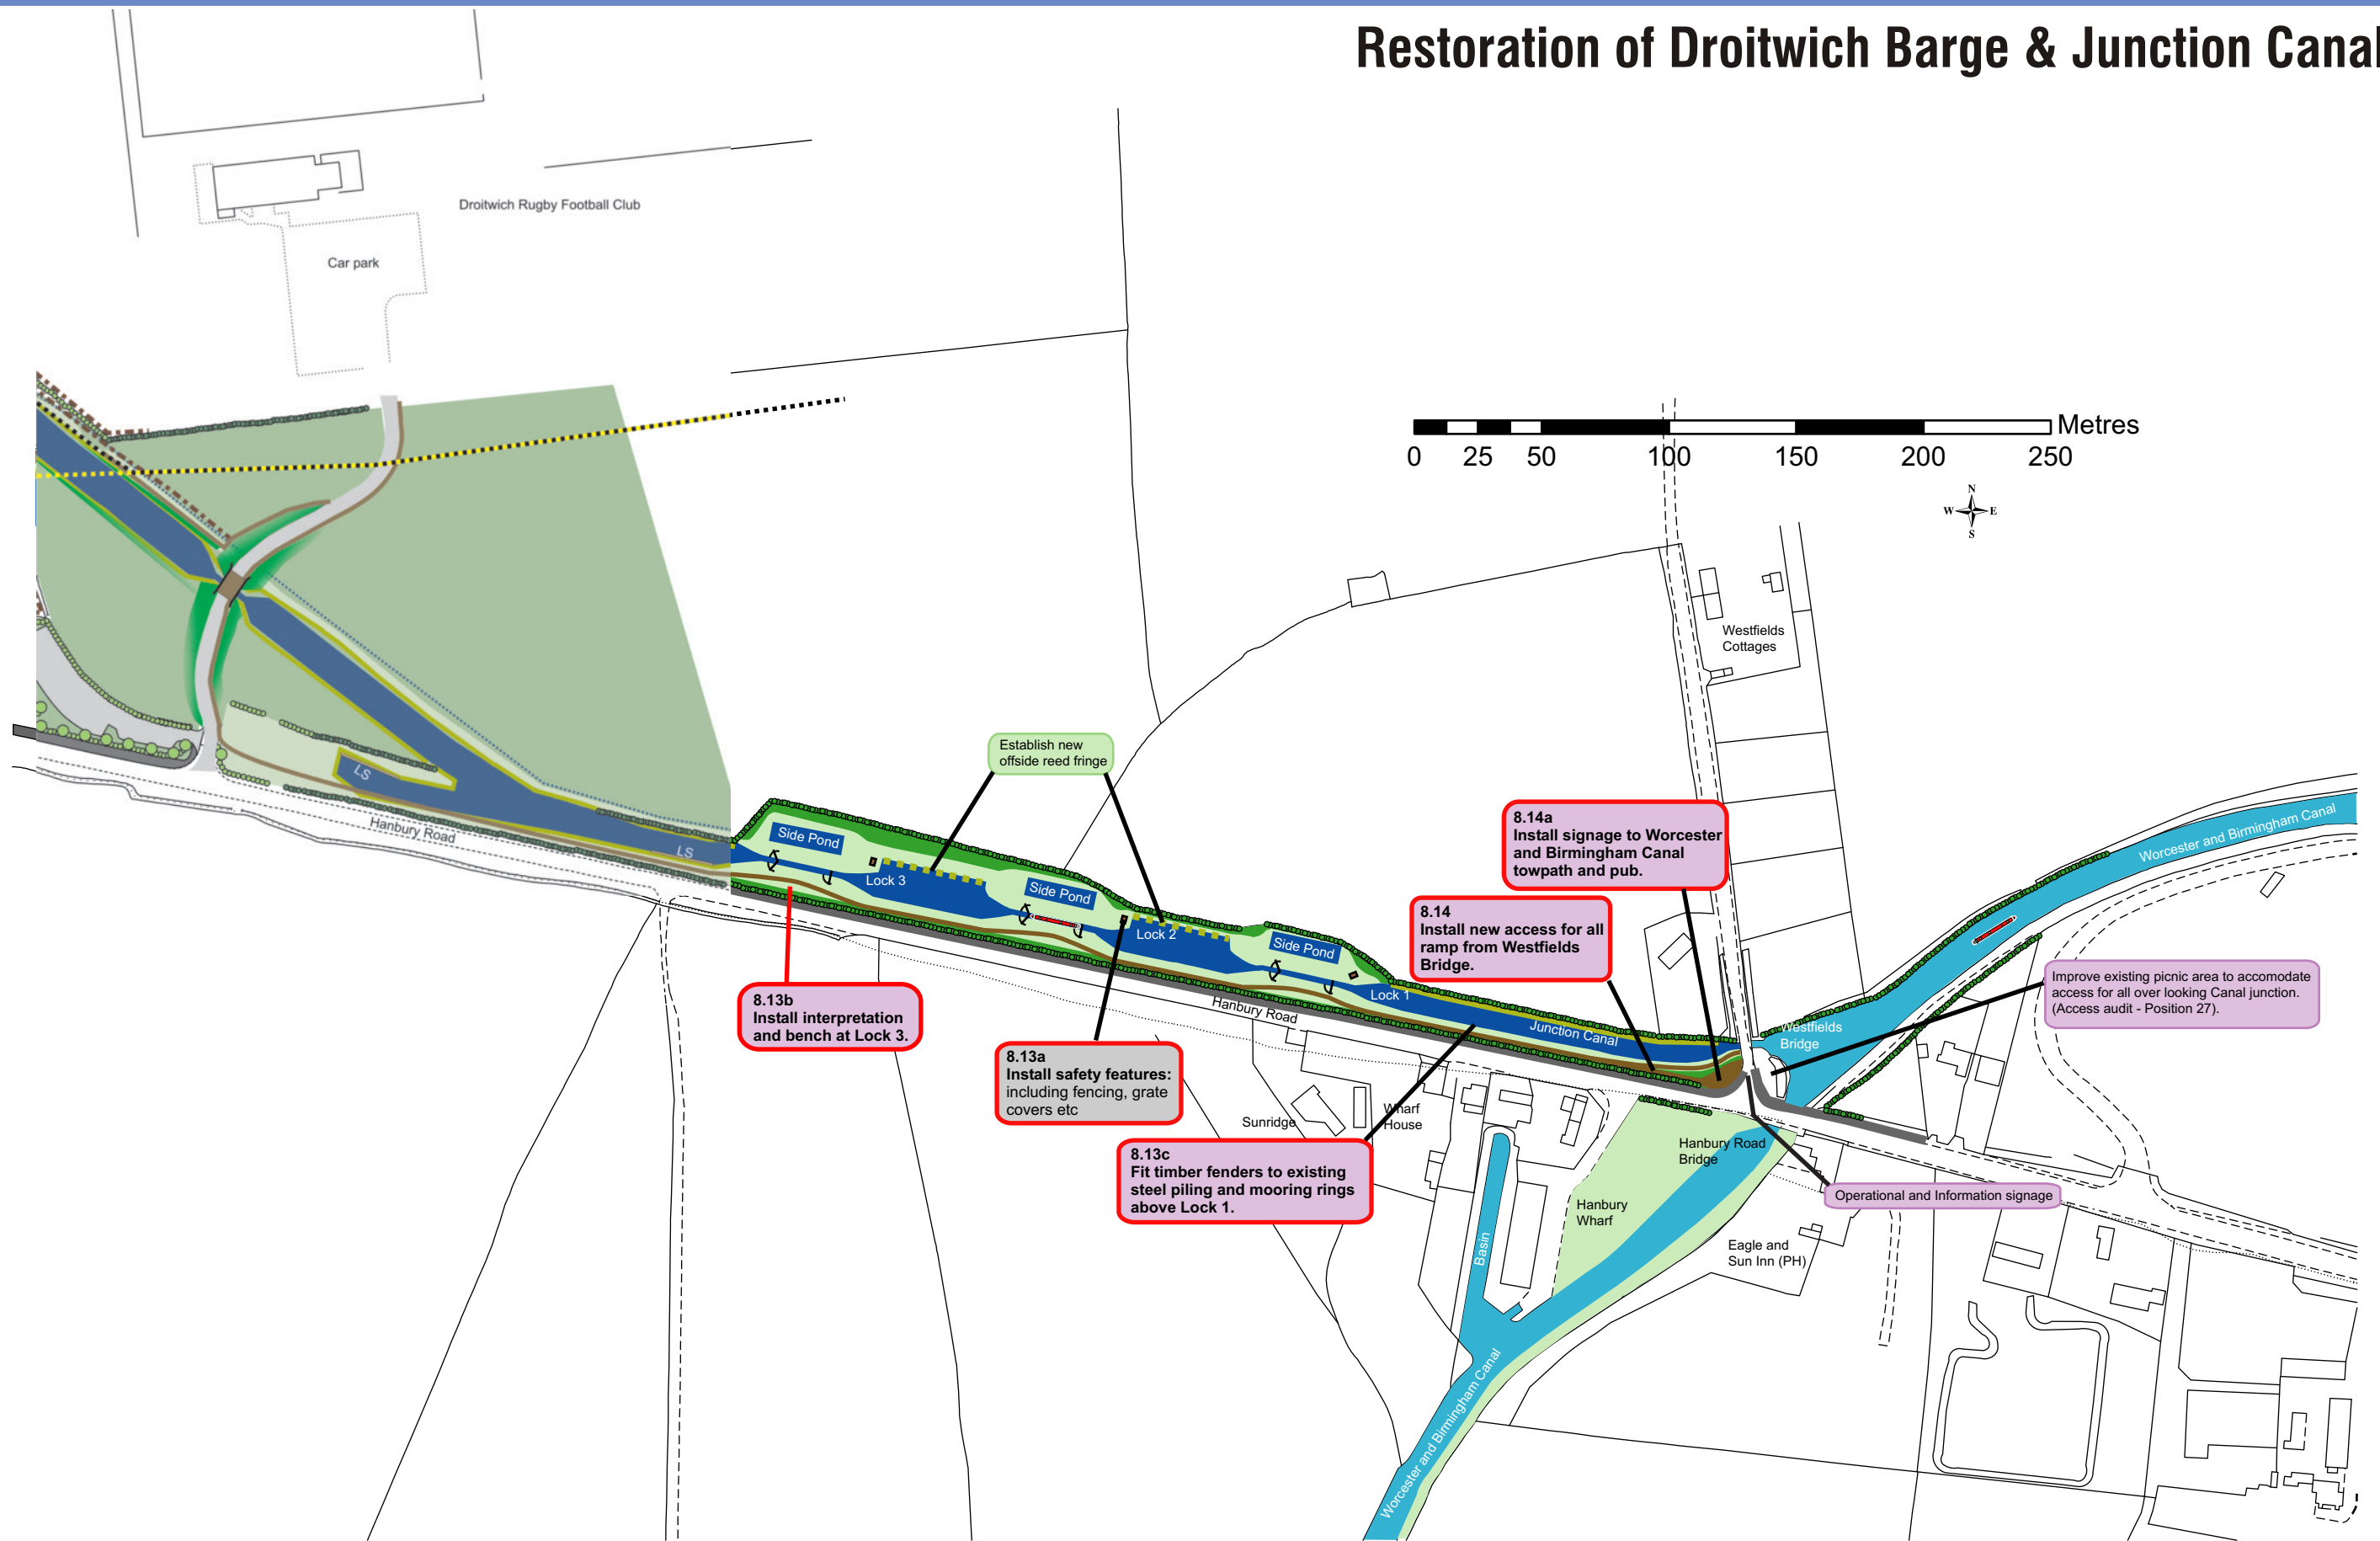

Proposal Map 13 - Lock 4 (Junction Canal) to Worcester & Birmingham Canal